




ALL DIMENSIONS TO BE CHECKED ON SITE
NO DIMENSIONS TO BE SCALED FROM THIS DRAWING
DRAWING IS TO BE READ IN CONJUNCTION WITH RELEVANT CONSULTANTS DRAWINGS

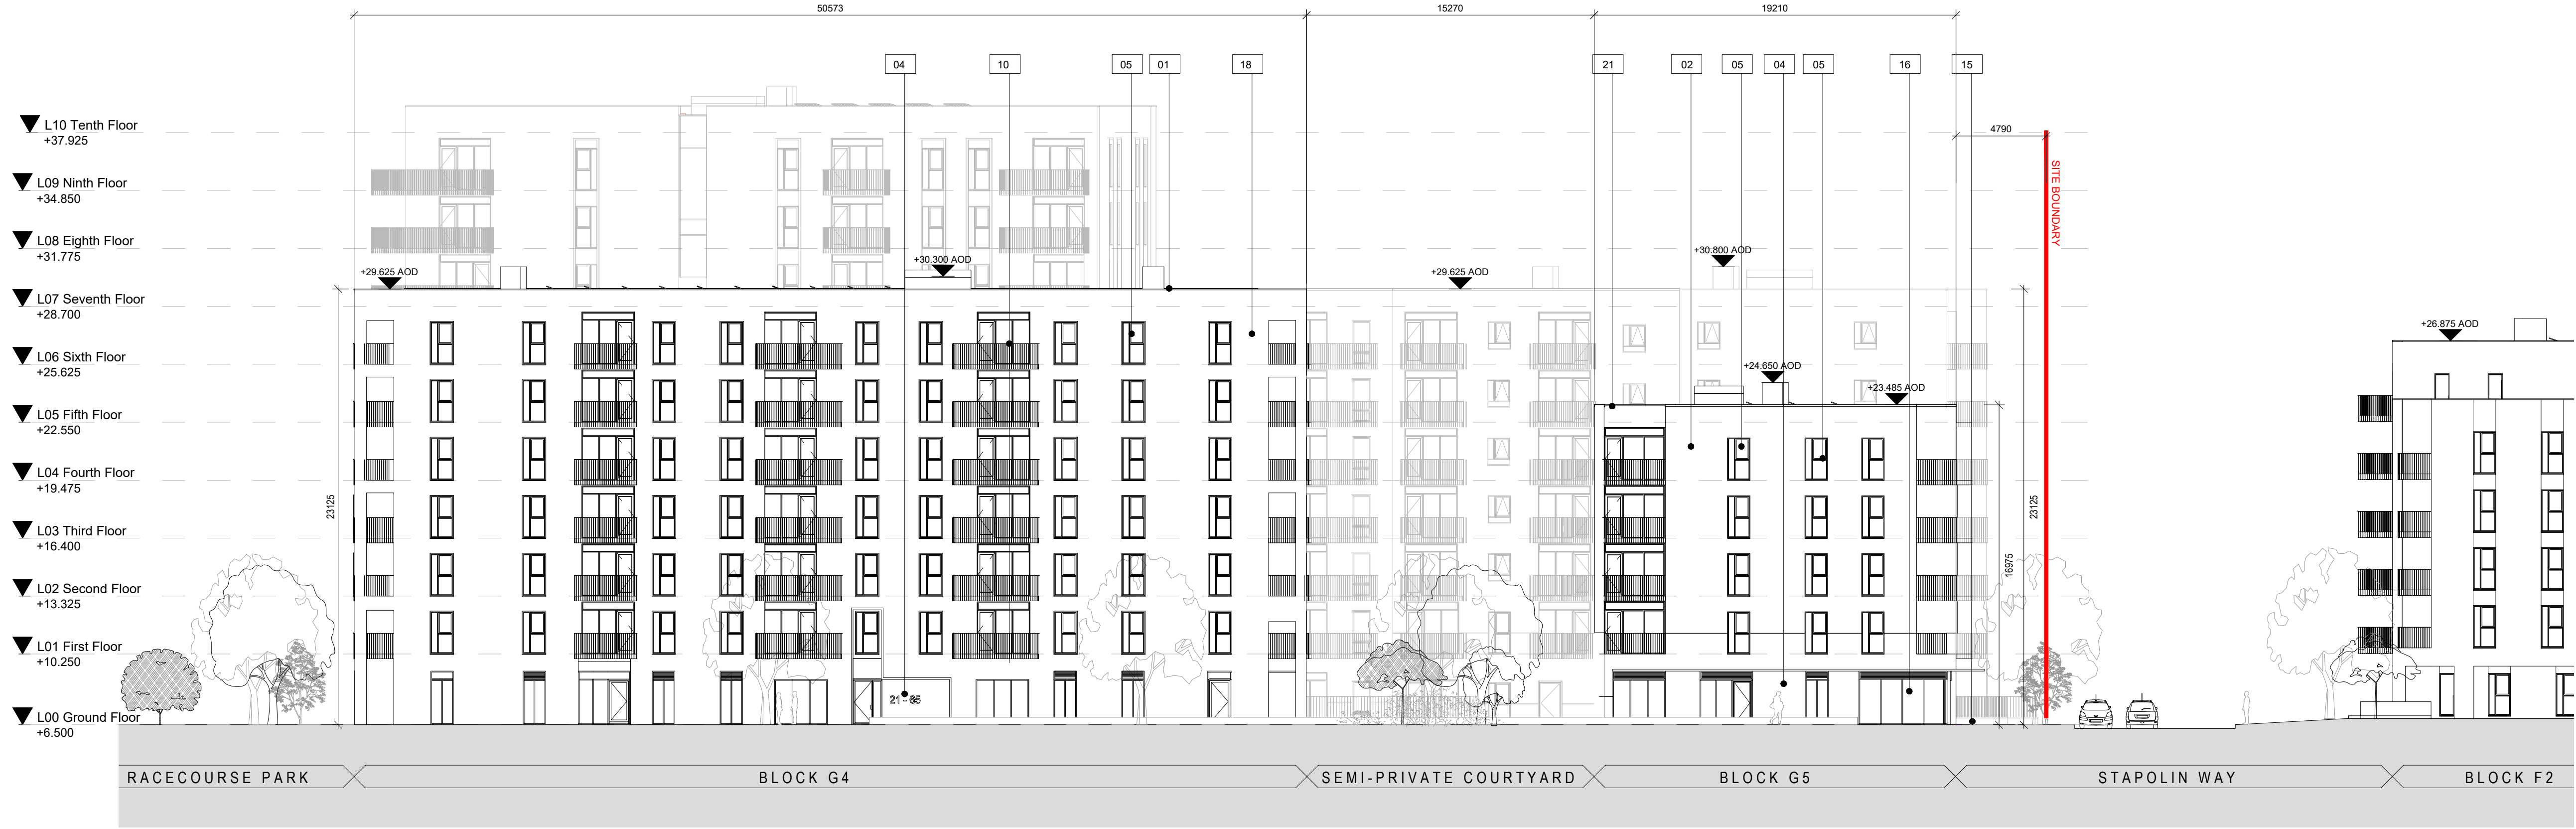

1 WEST ELEVATION
1:200

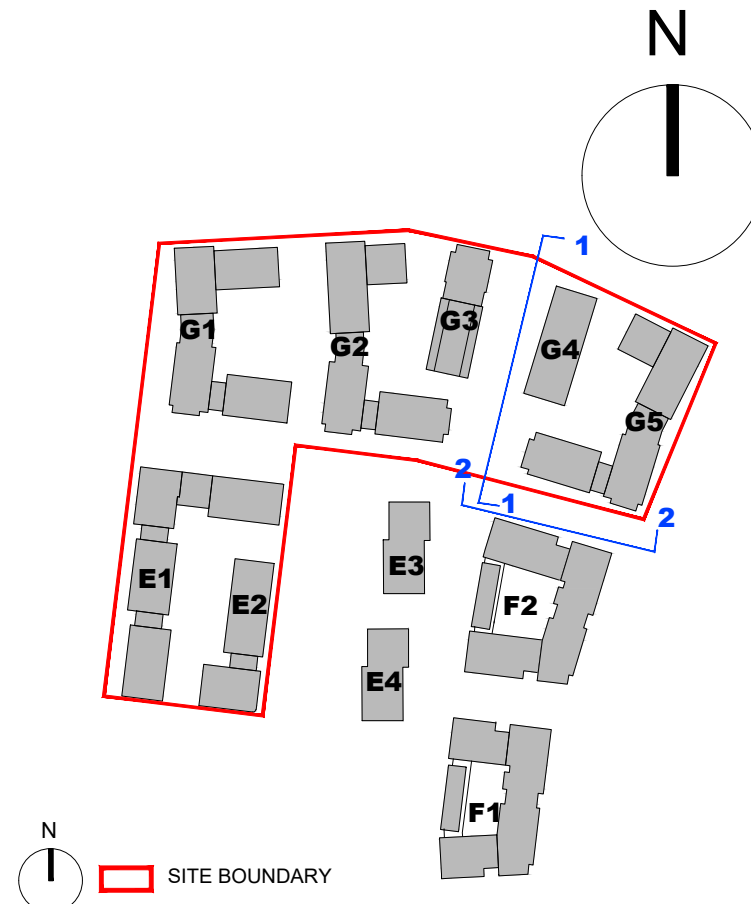

KEYNOTE LEGEND	
KEY VALUE	DESCRIPTION
01	PPC PARAPET CAPPING COLOUR TBC
02	WET DASH RENDER
03	BALCONY DOOR SYSTEM WITH INTEGRATED VENTILATION PANEL
04	COLOURED RENDER SYSTEM
05	COMPOSITE FRAMED WINDOW SYSTEM
06	SOLIDER COURSE SPANDREL BRICK PANEL
07	PPC METAL FLAT BAR BALUSTRADE: RAL TBC
08	SMOOTH RENDER SURROUND
09	DARK GREY/BROWN FACING BRICK
10	SELF SUPPORTING METAL BALCONY SYSTEM TO SELECTED FINISH
11	PPC METAL BALCONY POSTS TO SELECTED FINISH
12	EXPRESSED BRICK SURROUND DETAIL
13	PPC EXPANDED METAL MESH PANEL TO BIKE STORE/CAR PARK: RAL TBC
14	PPC METAL EXPRESSED WINDOW SURROUND/CLADDING: RAL TBC
15	MEDIUM LIGHT GREY FACING BRICK
16	GLAZED CURTAIN WALL SYSTEM
18	LIGHT PINK FACING BRICK
21	METAL BROWN WALL CLADDING

 

2 SOUTH ELEVATION
1:200

P03	16/02/2023	ISSUED FOR PLANNING		MC
P02	07/11/2022	ISSUED FOR PLANNING		MC
P01	18/06/2021	ISSUED FOR PLANNING	RD	RC
REV	DATE	DESCRIPTION	CKH	DRN

STATUS CODE DESCRIPTION:
ISSUED FOR PLANNING APPROVAL

CLIENT
THE SHORELINE PARTNERSHIP

PROJECT
PROJECT SHORELINE BALDOYLE GA03

DRAWING
Existing Permitted Block G4 G5 West and South Elevations

PROJECT NUMBER 950659	DATE Feb 2023
SCALE@ A1: 1:200	DRAWN/CHECKED: HCJ/ RD
STATUS CODE: A1	DRAWING NUMBER 950659 P EG4/5 2001
	REVISION P03

Henry J Lyons

Architecture + Interiors
henryjlyons.com
+353 1 888 3333
info@henryjlyons.com
51-54 Pearse Street
Dublin D02 KA66