
 
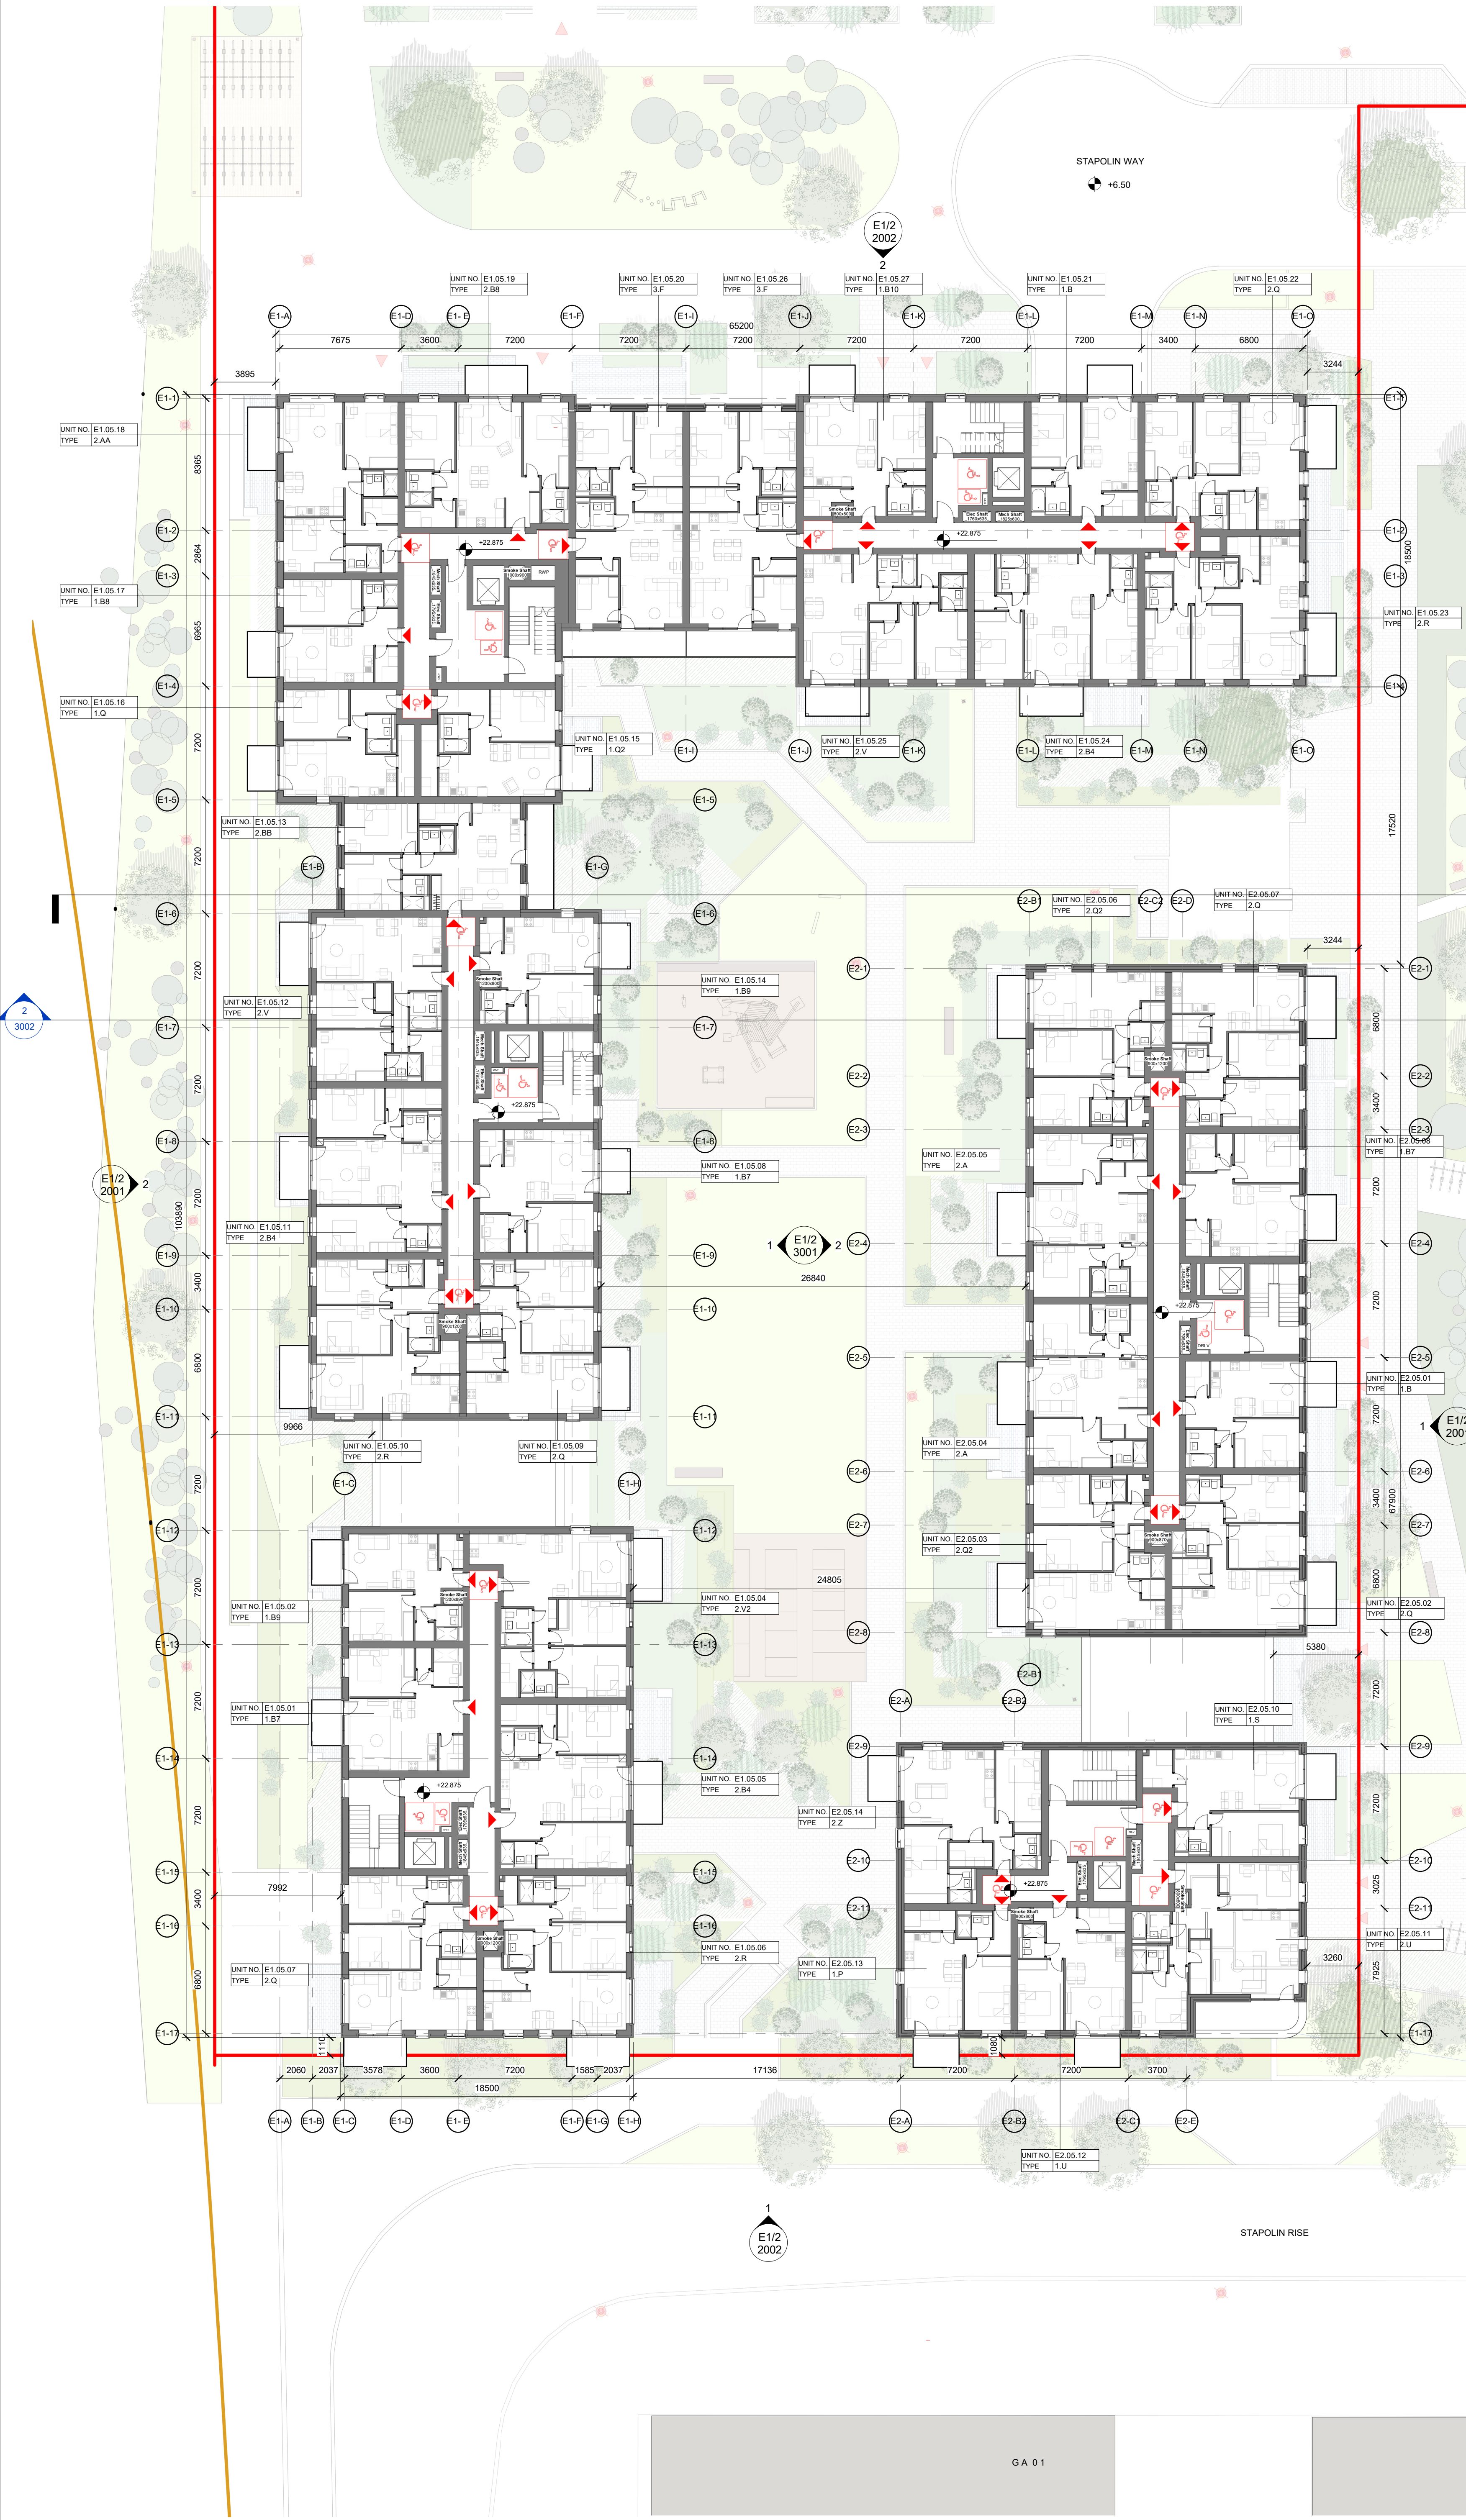


ALL DIMENSIONS TO BE CHECKED ON SITE
NO DIMENSIONS TO BE SCALED FROM THIS DRAWING
DRAWING IS TO BE READ IN CONJUNCTION WITH RELEVANT CONSULTANTS DRAWINGS

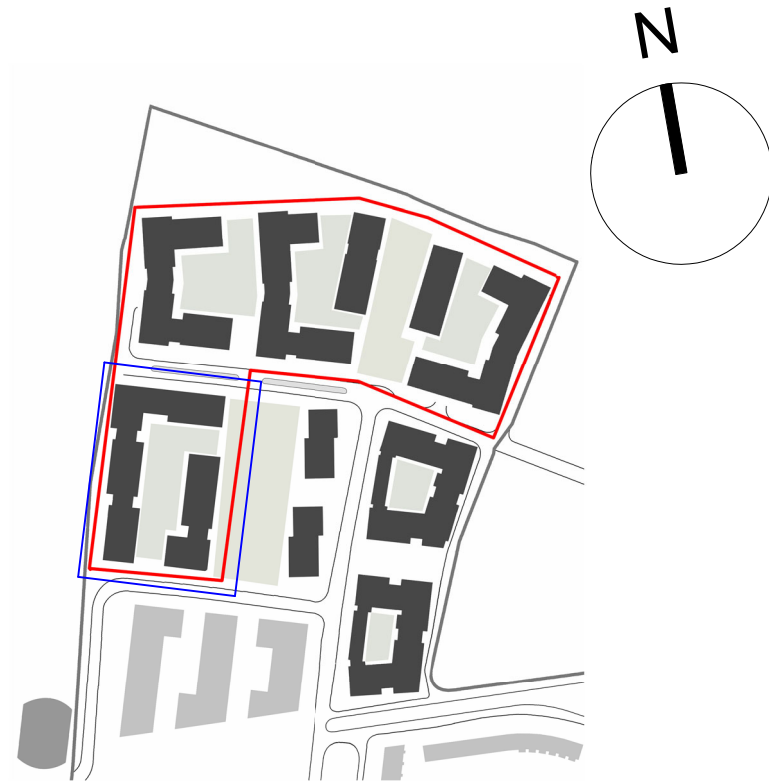

NOTE
Refer to landscape Architect's information for landscape details
Refer to civil engineer's drawings for all drainage information

GENERAL ARRANGEMENT LEGEND

- SITE BOUNDARY
- ELEVATION CALLOUT
- UNIT TAG
- SPOT ELEVATION ABOVE DATUM
- PROPOSED BUILDING ENTRANCE POINTS
- PROPOSED UNIT ENTRANCE POINT
- PROPOSED LETTER BOX LOCATIONS

REV	DATE	DESCRIPTION	CHK	DRN
P3	16/02/2023	ISSUED FOR PLANNING	EG	MC
P2	25/11/2022	ISSUED FOR PLANNING	EG	CO
P01	04/06/2021	ISSUED FOR PLANNING	CKH	RC

STATUS CODE DESCRIPTION

CLIENT
THE SHORELINE PARTNERSHIP

PROJECT
PROJECT SHORELINE BALDOYLE GA03

DRAWING
BLOCK E1 & E2 PROPOSED FIFTH FLOOR PLAN

PROJECT NUMBER 950659	DATE 16/02/23
SCALE@ A1: 1 : 200	DRAWN/CHECKED: CO/EG
STATUS CODE: DRAWING NUMBER 950659-P-E1/2-E1_E2 1005	REVISION P3

Henry J Lyons

Architecture + Interiors
henryjlyons.com

+353 1 888 3333
info@henryjlyons.com

51-54 Pearse Street
Dublin D02 KA66