



WEST ELEVATION
1:200

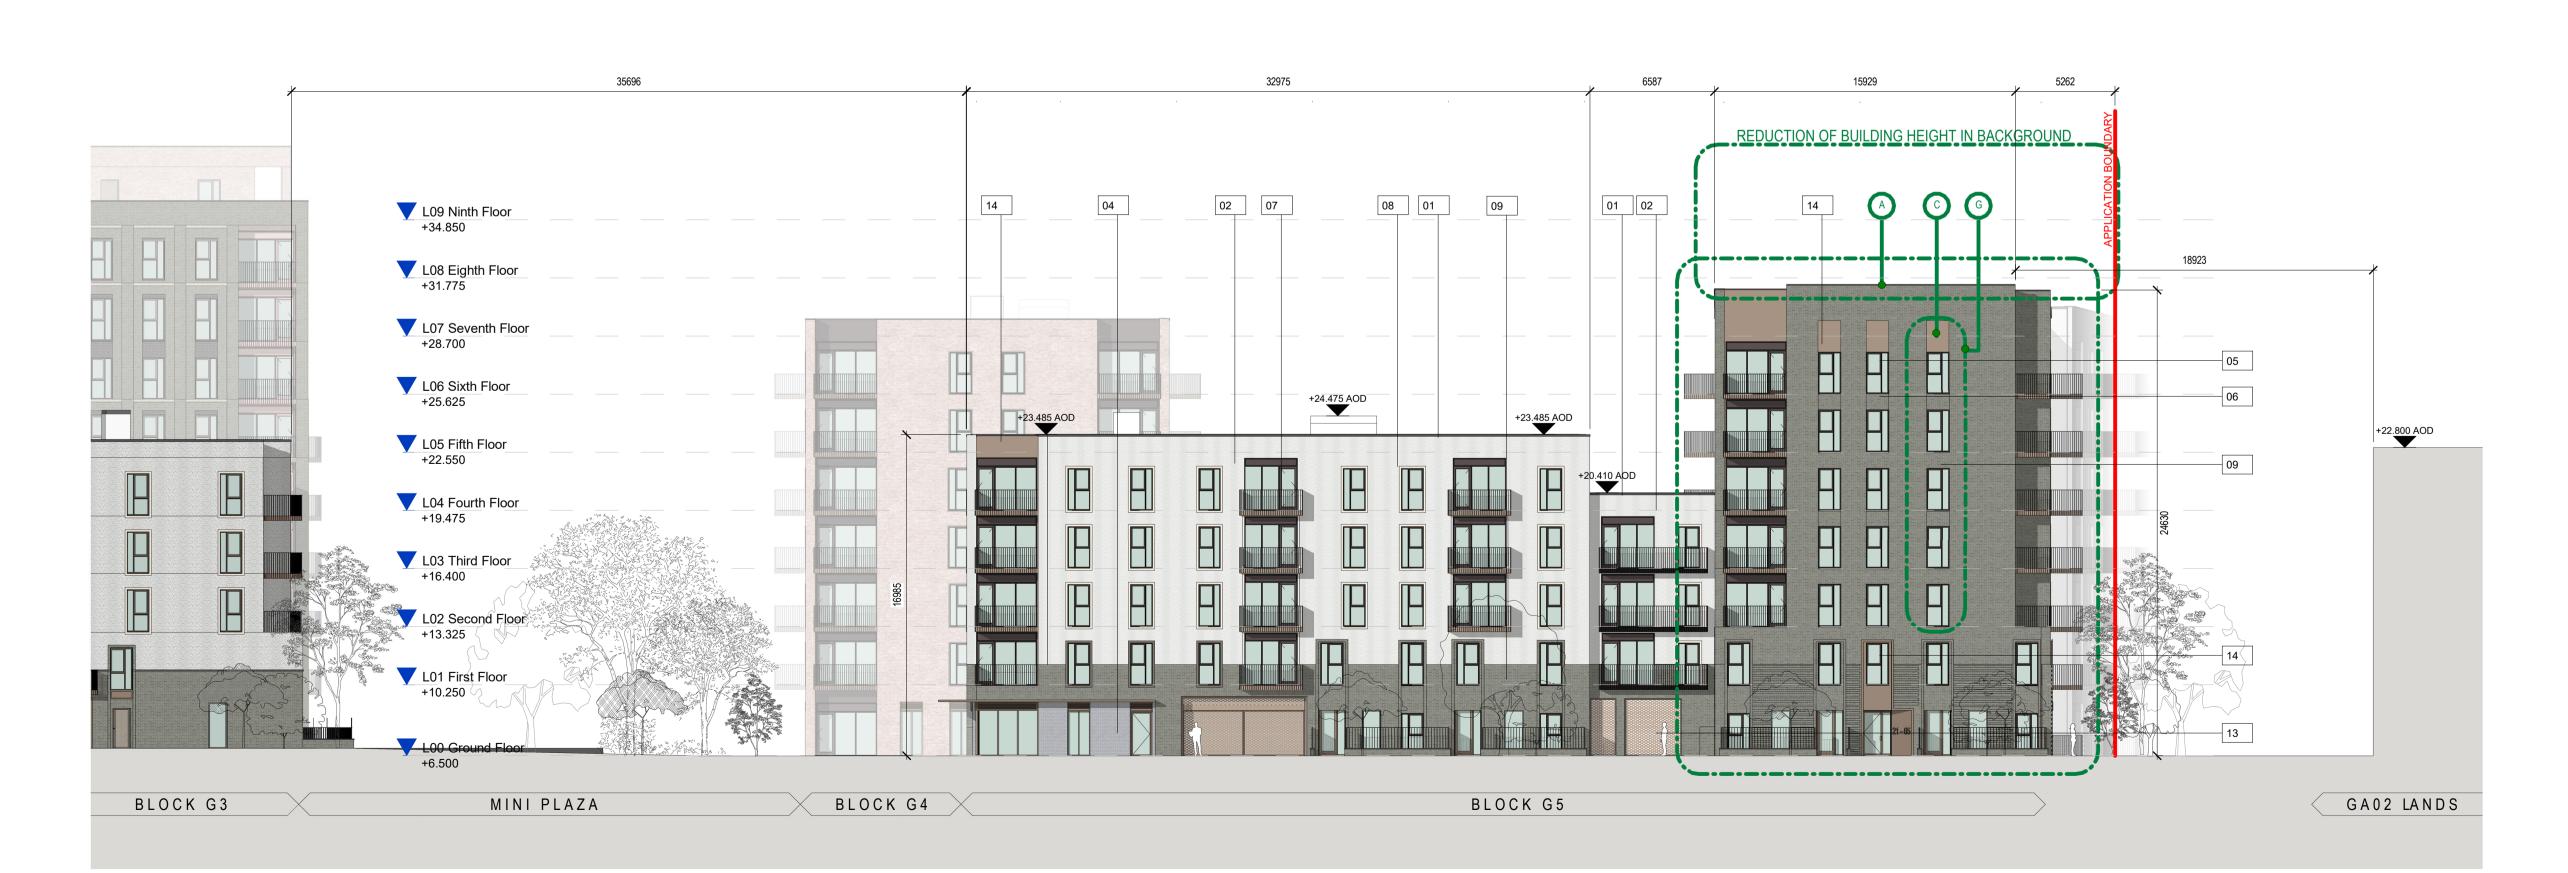


ALL DIMENSIONS TO BE CHECKED ON SITE

NO DIMENSIONS TO BE SCALED FROM THIS DRAWING

DRAWING IS TO BE READ IN CONJUNCTION WITH RELEVANT CONSULTANTS DRAWINGS

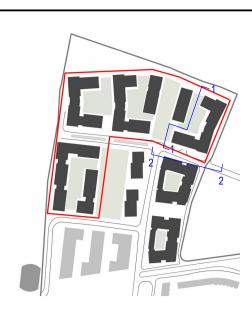

KEYNOTE LEGEND					
KEY VALUE	DESCRIPTION				
01	PPC PARAPET CAPPING COLOUR TBC				
02	WET DASH RENDER				
03	BALCONY DOOR SYSTEM WITH INTEGRATED VENTILATION PANEL				
04	COLOURED RENDER SYSTEM				
05	COMPOSITE FRAMED WINDOW SYSTEM				
06	SOLIDER COURSE SPANDREL BRICK PANEL				
07	PPC METAL FLAT BAR BALUSTRADE. RAL TBC				
08	SMOOTH RENDER SURROUND				
09	DARK GREY/BROWN FACING BRICK				
10	SELF SUPPORTING METAL BALCONY SYSTEM TO SELECTED FINISH				
11	PPC METAL BALCONY POSTS TO SELECTED FINISH				
12	EXPRESSED BRICK SURROUND DETAIL				
13	PPC EXPANDED METAL MESH PANEL TO BIKE STORE/CAR PARK, RAL TBC				
14	PPC METAL EXPRESSED WINDOW SURROUND/CLADDING RAL TBC				
15	MEDIUM LIGHT GREY FACING BRICK				
16	GLAZED CURTAIN WALL SYSTEM				
18	LIGHT PINK FACING BRICK				
21	METAL BROWN WALL CLADDING				
23	BRICK FEATURE PANEL				
24	METAL CANOPE ROOF				

 

Materia Double	or Set Back Removed  I Change  order windows with spandrel panel added	
Double	order windows with spandrel panel added	
	· · · · · · · · · · · · · · · · · · ·	
	econd window	
Vertical	Setback introduced	
Corner	Column added	
Window	vs added	
16/02/2023	ISSUED FOR PLANNING EG	МС
25/11/2022	ISSUED FOR PLANNING EG	00
18/06/2021	ISSUED FOR PLANNING RD	CO RC
	Corner Windov	Corner Column added Windows added

PROJECT NUMBEI 950659	₹	DATE 16/02/23	
SCALE@ A1: As indicated		DRAWN/CHECKED: CO/ EG	
STATUS CODE:	DRAWING NUMBER		REVISION
	950659-P-G4/5-2	2001	P03

BLOCK G4 / G5 PROPOSED WEST & SOUTH ELEVATIONS

## Henry J Lyons

Architecture + Interiors

DRAWING

+353 1 888 3333 info@henryjlyons.com

51-54 Pearse Street Dublin D02 KA66