



ALL DIMENSIONS TO BE CHECKED ON SITE
NO DIMENSIONS TO BE SCALED FROM THIS DRAWING
DRAWING IS TO BE READ IN CONJUNCTION WITH RELEVANT CONSULTANTS DRAWINGS

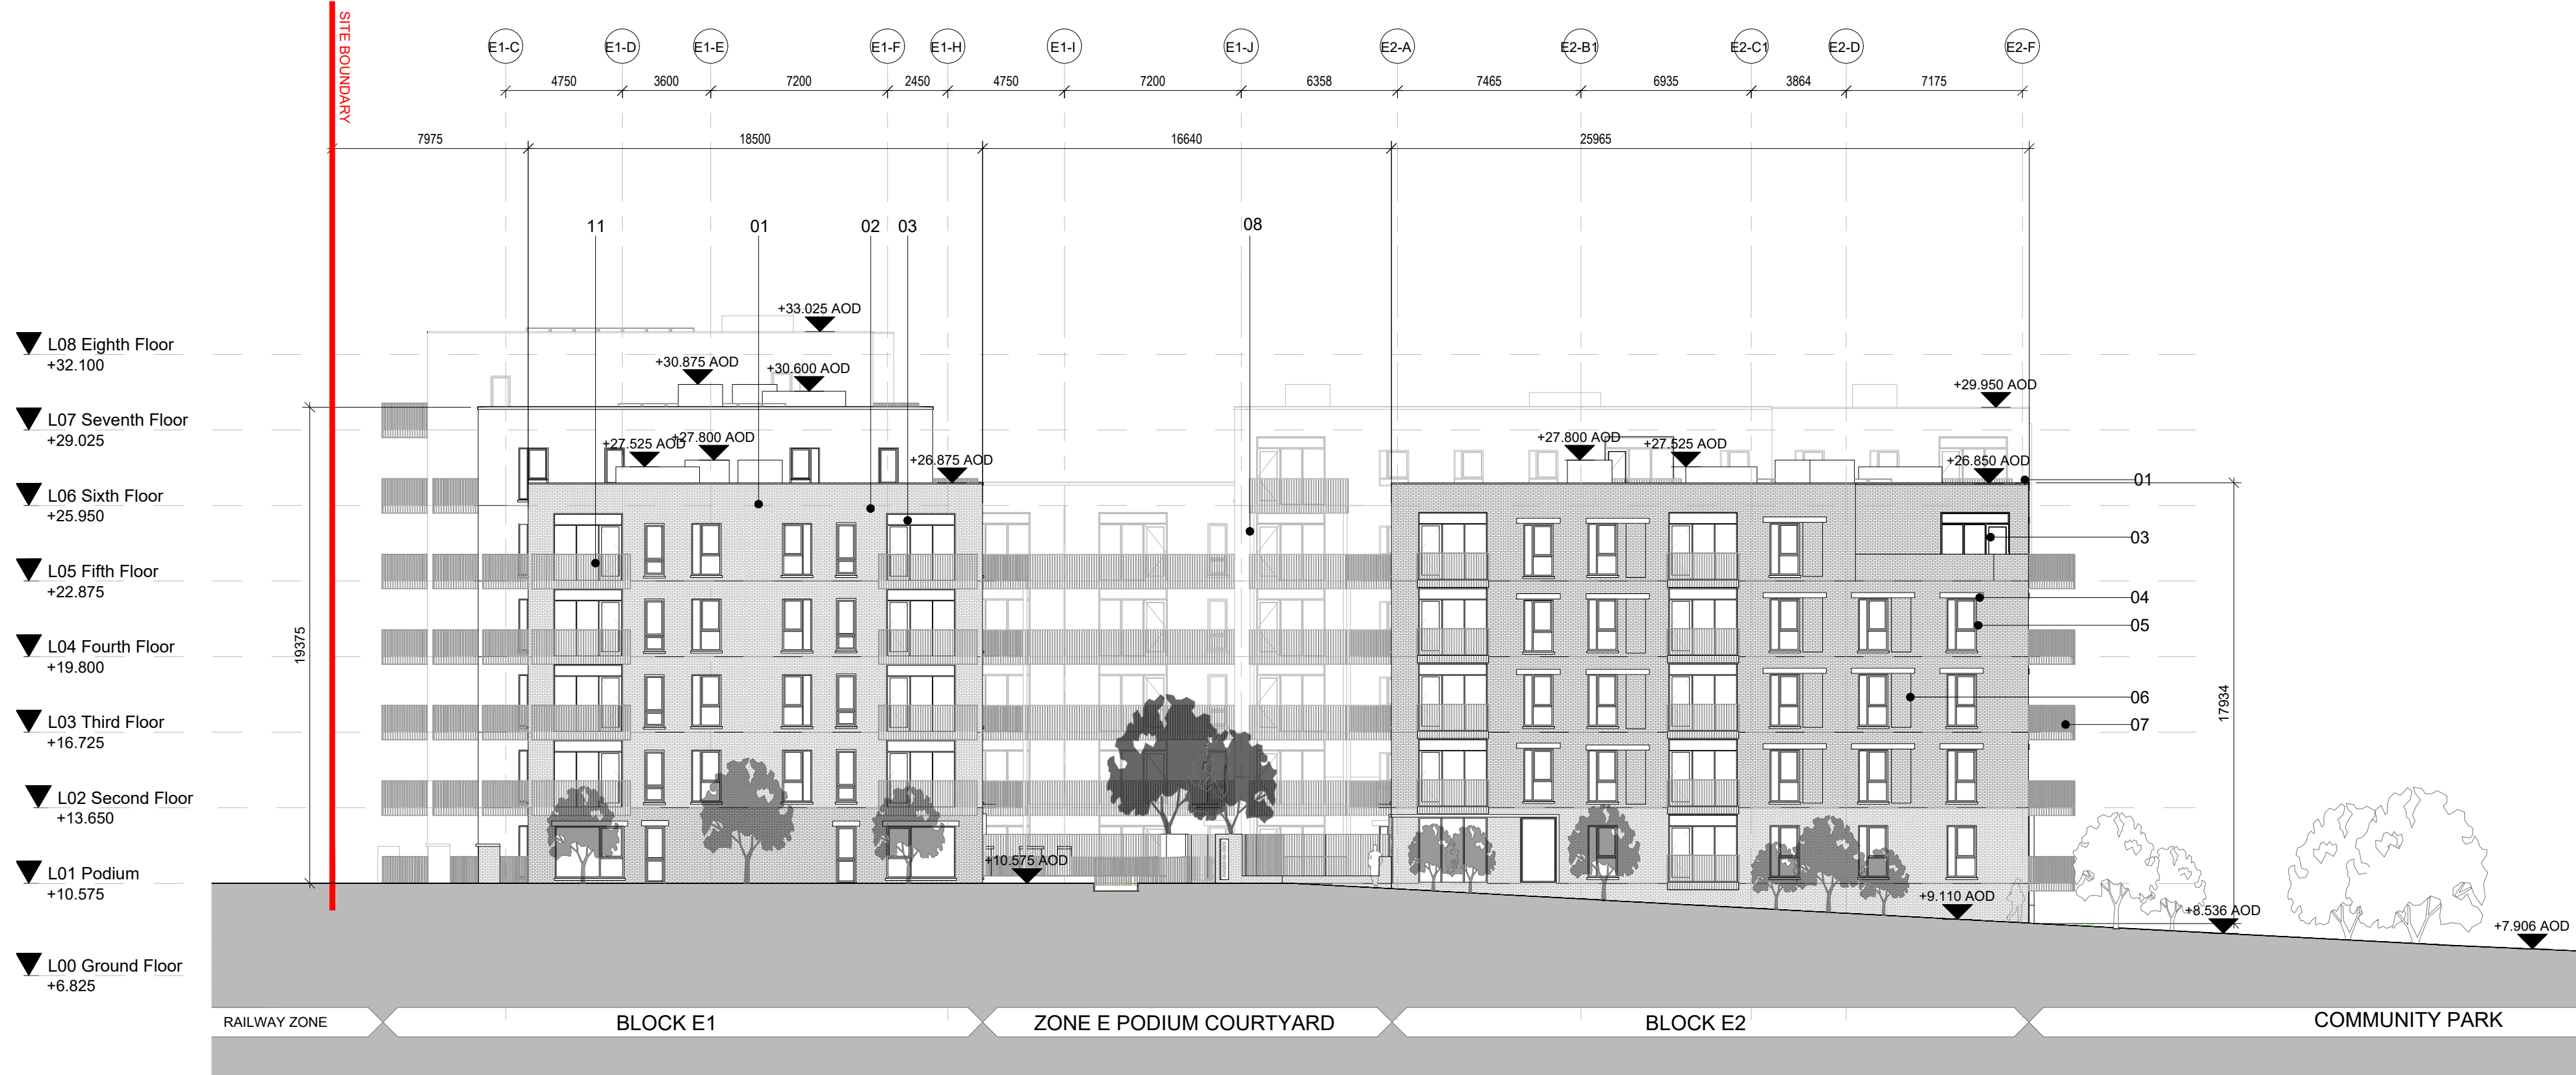

1 BLOCK E1 & E2 SOUTH ELEVATION
1 : 200

Material Key	
Key Value	Keystone Text
01	PPC PARAPET CAPPING COLOUR TBC
02	LIGHT GREY FACING BRICK
03	BALCONY DOOR SYSTEM WITH INTEGRATED VENTILATION PANEL
04	PRECAST CONCRETE LINTEL
05	COMPOSITE WINDOW SYSTEM
06	BRICK FEATURE WALL
07	PPC METAL FLAT BAR BALUSTRADE
08	PPC METAL BALCONY POSTS
09	BRICK FEATURE PANEL
10	DARK GREY FACING BRICK
11	SELF SUPPORTING METAL BALCONY SYSTEM. TO SELECT FINISH. DETAIL TBC
12	WET DASH RENDER - COLOUR TBC
13	PROJECTING BRICK SOLDIER COURSE
14	METAL VENTILATION SCREEN. COLOUR TBC
18	PPC METAL FLAT BAR ACCESS GATE
19	METAL PERGOLA TO ROOF. COLOUR TO MATCH BALCONIES

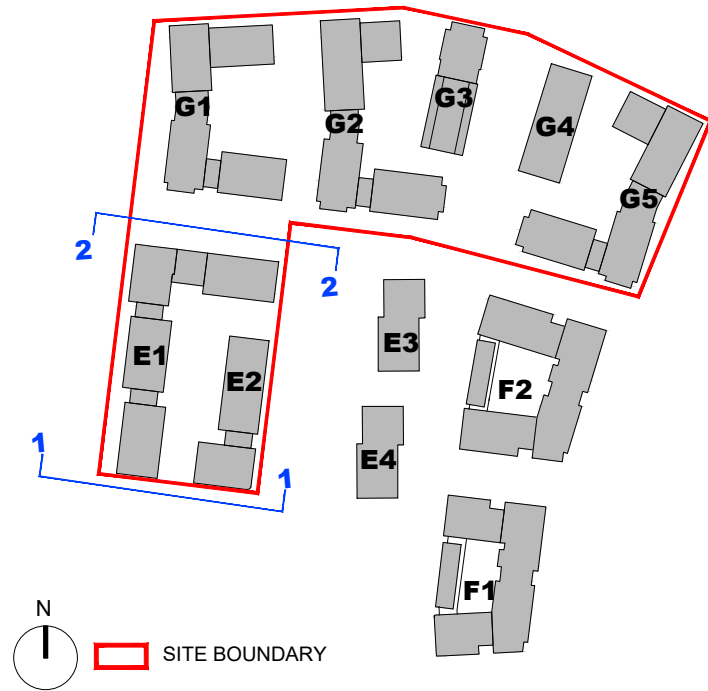

2 BLOCK E1 & E2 NORTH ELEVATION
1 : 200

P03	16/02/2023	ISSUED FOR PLANNING	EG	MC	
P02	07/11/2022	ISSUED FOR PLANNING	MC	MC	
P1	18/06/21	ISSUED FOR PLANNING	RD	RC	
REV	DATE	DESCRIPTION	CKH	DRN	

STATUS CODE DESCRIPTION
ISSUED FOR PLANNING APPROVAL

CLIENT
THE SHORELINE PARTNERSHIP

PROJECT
PROJECT SHORELINE BALDOYLE GA03

DRAWING
Existing Permitted Block E1 & E2 North and South Elevations

PROJECT NUMBER 950659	DATE Feb 2023
SCALE@ A1: 1 : 200	DRAWN/CHECKED: EG/ MC
STATUS CODE: A1	DRAWING NUMBER 950659 P EE1 2 2002
	REVISION P3

Henry J Lyons

Architecture • Interiors
henryjlyons.com

+353 1 888 3333
info@henryjlyons.com

51-54 Pearse Street
Dublin D02 KA66