


+6.50 STAPOLIN WAY

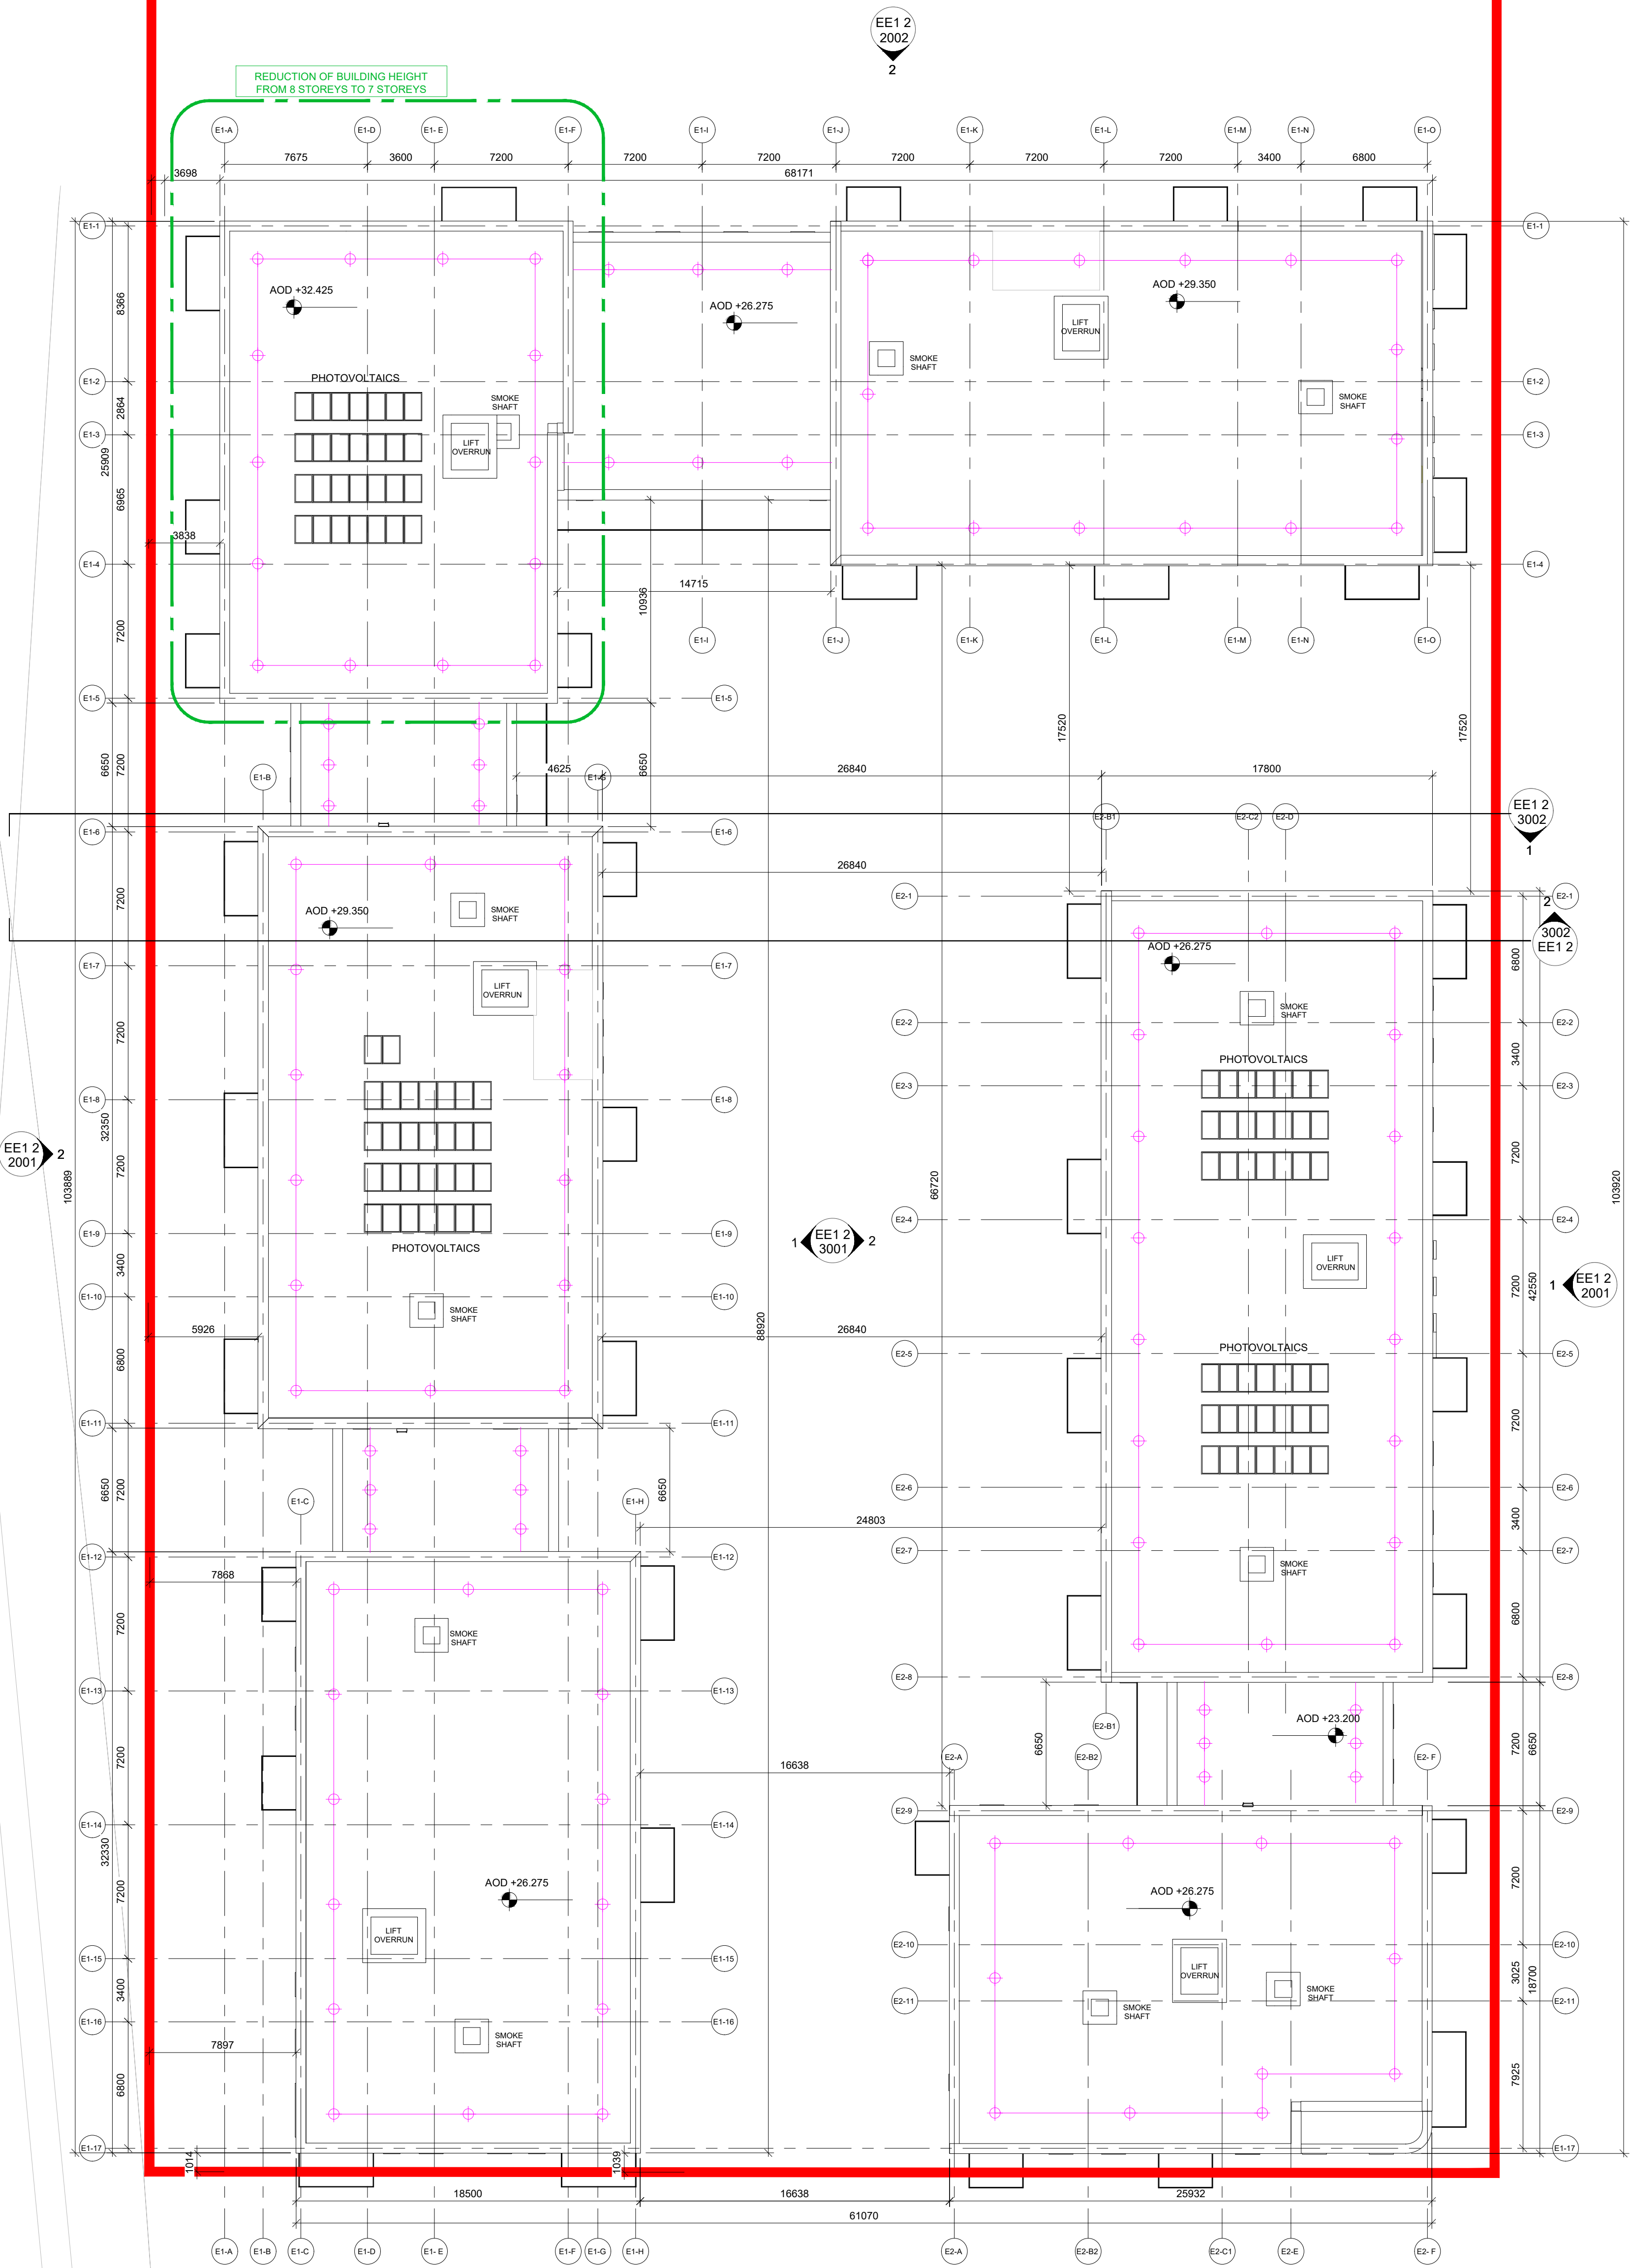

- FALL PREVENTION CABLE SYSTEM
- COMBINED ABSEIL / FALL PREVENTION CABLE POST



NOTE

Refer to landscape Architect's information for landscape details
Refer to civil engineer's drawings for all drainage information

GENERAL ARRANGEMENT LEGEND

- SITE BOUNDARY
- ELEVATION CALLOUT
- ROOM TAG
- SPOT ELEVATION ABOVE DATUM
- PROPOSED BUILDING ENTRANCE POINTS
- PROPOSED UNIT ENTRANCE POINT
- PROPOSED LETTER BOX LOCATIONS

REV	DATE	DESCRIPTION	CHK	DRN
P03	16/02/2023	ISSUED FOR PLANNING	EG	MC
P02	25/11/2022	ISSUED FOR PLANNING	EG	MC
P01	18/06/2021	ISSUED FOR PLANNING	RD	RC
REV	DATE	DESCRIPTION	CHK	DRN

STATUS CODE DESCRIPTION

ISSUED FOR PLANNING APPROVAL

CLIENT
THE SHORELINE PARTNERSHIP

PROJECT
PROJECT SHORELINE BALDOYLE GA03

DRAWING
Existing Permitted Block E1 & E2 Roof Plan

PROJECT NUMBER 950659	DATE Feb 2023
SCALE@ A1: 1 : 200	DRAWN/CHECKED: MCI EG
STATUS CODE: DRAWING NUMBER 950659 P EE1 2 1013	REVISION P03

Henry J Lyons

Architecture + Interiors
henryjlyons.com
+353 1 888 3333
info@henryjlyons.com
51-54 Pearse Street
Dublin D02 K466