



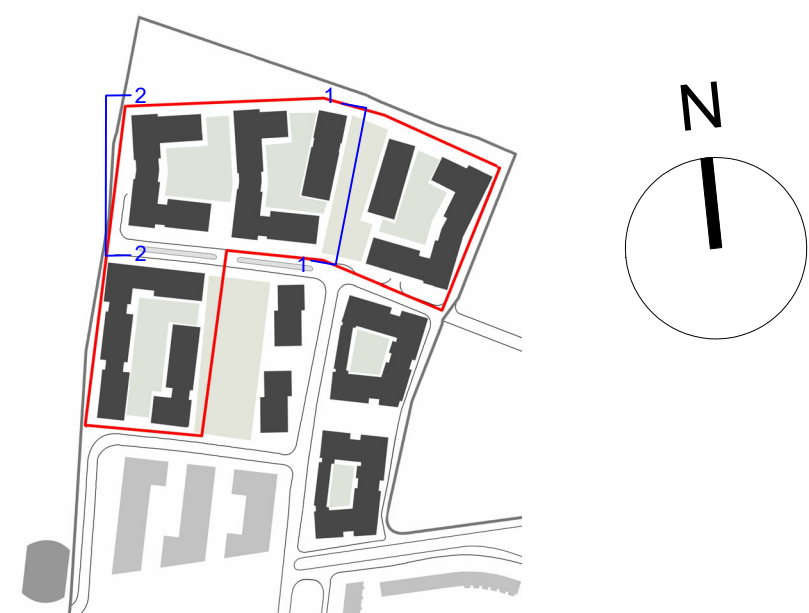

1 East Elevation  
1 : 200

| Material Key |                                                               |
|--------------|---------------------------------------------------------------|
| KEY          | DESCRIPTION                                                   |
| 01           | PPC PARAPET CAPPING COLOUR TBC                                |
| 02           | WET DASH RENDER                                               |
| 03           | BALCONY DOOR SYSTEM WITH INTEGRATED VENTILATION PANEL         |
| 04           | COLOURED RENDER SYSTEM                                        |
| 05           | COMPOSITE FRAMED WINDOW SYSTEM                                |
| 06           | SOLIDER COURSE SPANDREL BRICK PANEL                           |
| 07           | PPC METAL FLAT BAR BALUSTRADE. RAL TBC                        |
| 08           | SMOOTH RENDER SURROUND                                        |
| 09           | DARK GREY/BROWN FACING BRICK                                  |
| 10           | SELF SUPPORTING METAL BALCONY SYSTEM TO SELECTED FINISH       |
| 11           | PPC METAL BALCONY POSTS TO SELECTED FINISH                    |
| 13           | PPC EXPANDED METAL MESH PANEL TO BIKE STORE/CAR PARK, RAL TBC |
| 14           | PPC METAL EXPRESSED WINDOW SURROUND/CLADDING RAL TBC          |
| 16           | GLAZED CURTAIN WALL SYSTEM                                    |
| 18           | LIGHT PINK FACING BRICK                                       |
| 21           | METAL BROWN WALL CLADDING                                     |
| 22           | RENDER FINISH - COLOUR TBC                                    |
| 23           | BRICK FEATURE PANEL                                           |

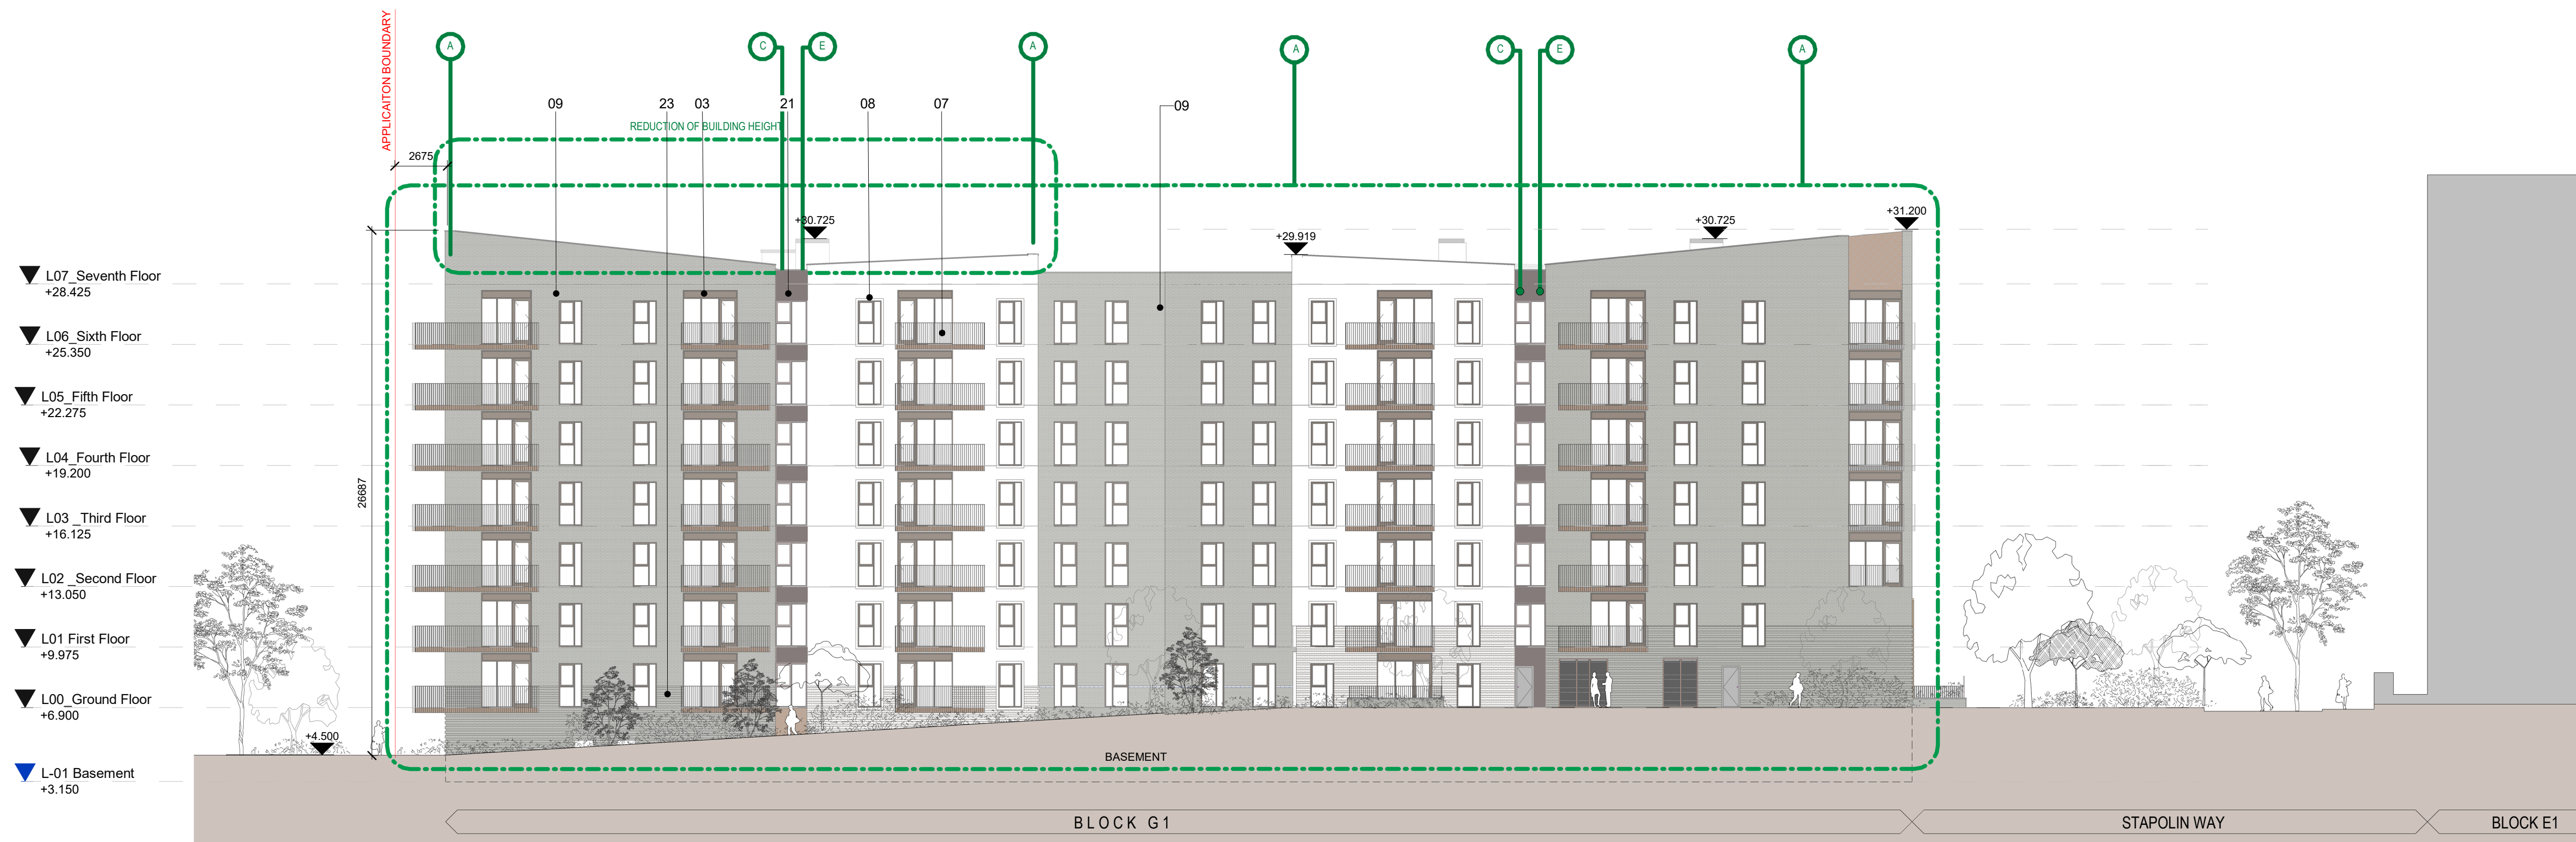

2 West Elevation  
1 : 200

#### CHANGES MADE

- A Overall Building Massing is Changed
- B Top Floor set back Removed
- C Material Change
- D Double order windows with spandrel panel added every second window
- E Vertical Setback Introduced
- F Corner Column added
- G Windows Added

0 4 8 12 16 20m

| REV | DATE       | DESCRIPTION         | CHK | DRN |
|-----|------------|---------------------|-----|-----|
| P03 | 16/02/2023 | ISSUED FOR PLANNING | EG  | MC  |
| P02 | 25/11/2022 | ISSUED FOR PLANNING | EG  | CO  |
| P01 | 18/06/2021 | ISSUED FOR PLANNING | ABD | MB  |

STATUS CODE DESCRIPTION

ISSUED FOR PLANNING APPROVAL

CLIENT

THE SHORELINE PARTNERSHIP

PROJECT

PROJECT SHORELINE BALDOYLE GA03

DRAWING

PROPOSED  
EAST AND WEST ELEVATION  
BLOCK G1 G2 G3

PROJECT NUMBER 650659 DATE 16/02/23

SCALE@ A0: As indicated DRAWING CHECKED: Author/ Checker

STATUS CODE: A1 DRAWING NUMBER: 950659-P-G1/2/3-2002 REVISION: P03

Henry J Lyons

Architecture + Interiors  
henryjlyons.com  
+353 1 888 3333  
info@henryjlyons.com  
51-54 Parnassus Street  
Dublin D02 X466