


1 E1_E2 SOUTH ELEVATION
1 : 200

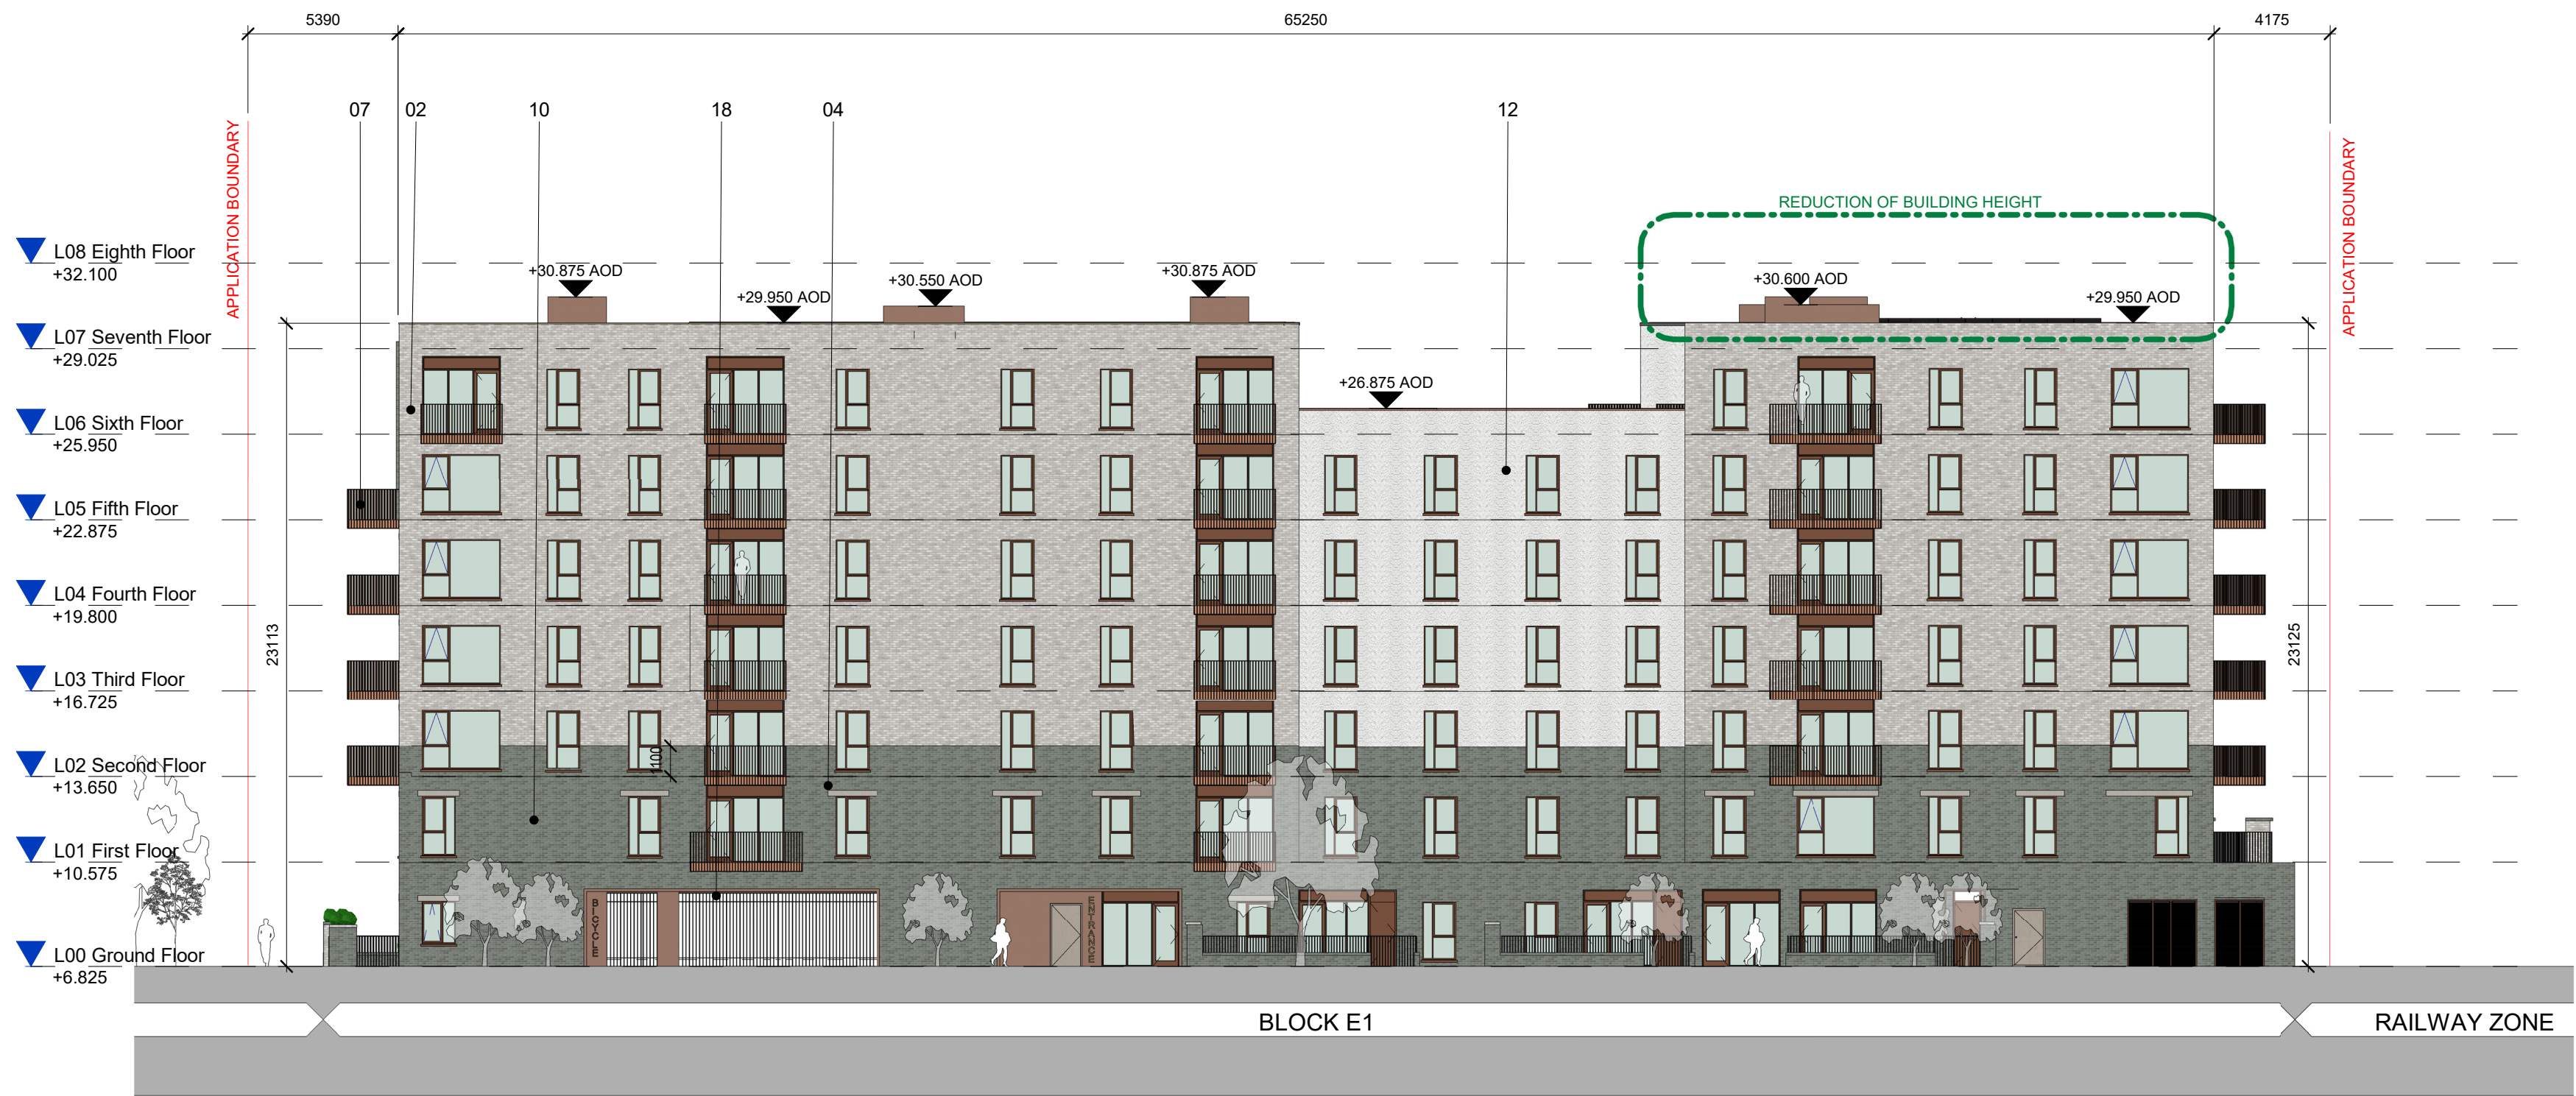

2 E1_E2 - NORTH ELEVATION
1 : 200

CHANGES MADE	
(A)	Overall Building Massing is Changed
(B)	Top Floor Set Back Removed
(C)	Material Change
(D)	Double order windows with spandrel panel added every second window
(E)	Vertical Setback introduced
(F)	Corner Column added
(G)	Windows added

REV	DATE	DESCRIPTION	CKH	DRN
P3	16/02/23	ISSUED FOR PLANNING	EG	MC
P2	25/11/22	ISSUED FOR PLANNING	EG	CO
P1	18/06/21	ISSUED FOR PLANNING	RD	RC

STATUS CODE DESCRIPTION
ISSUED FOR PLANNING APPROVAL

CLIENT
THE SHORELINE PARTNERSHIP

PROJECT
PROJECT SHORELINE BALDOYLE GA03

DRAWING
BLOCK E1 & E2 PROPOSED SOUTH & NORTH ELEVATIONS

PROJECT NUMBER 950659	DATE 16/02/23	REVISION
SCALE@ A1: 1 : 200	DRAWN/CHECKED: HC/ RD	
STATUS CODE: A1	DRAWING NUMBER 950659-P-E1/2-E1_E2 2002	REVISION P3

Henry J Lyons

Architecture + Interiors
henryjlyons.com

+353 1 888 3333
info@henryjlyons.com

51-54 Pearse Street
Dublin D02 KA66

Material Key	
Key Value	Keynote Text
01	PPC PARAPET CAPPING COLOUR TBC
02	LIGHT GREY FACING BRICK
03	BALCONY DOOR SYSTEM WITH INTEGRATED VENTILATION PANEL
04	PRECAST CONCRETE LINTEL
05	COMPOSITE WINDOW SYSTEM
06	BRICK FEATURE WALL
07	PPC METAL FLAT BAR BALUSTRADE
08	PPC METAL BALCONY POSTS
10	DARK GREY FACING BRICK
11	SELF SUPPORTING METAL BALCONY SYSTEM. TO SELECT FINISH. DETAIL TBC
12	WET DASH RENDER - COLOUR TBC
13	PROJECTING BRICK SOLDIER COURSE
14	METAL VENTILATION SCREEN. COLOUR TBC
18	PPC METAL FLAT BAR ACCESS GATE
19	METAL PERGOLA TO ROOF. COLOUR TO MATCH BALCONIES