

P3	16/02/2023	ISSUED FOR PLANNING		EG	MC
P2	25/11/2022	ISSUED FOR PLANNING			CO
P1	18/06/2021	ISSUED FOR PLANNING			RC
REV	DATE	DESCRIPTION		CKH	DRN

[illegible]

ISSUED FOR PLANNING APPROVAL

CLIENT

THE SHORELINE PARTNERSHIP

PROJECT

PROJECT SHORELINE BALDOYLE GA03

DRAWING


2 BED APARTMENTS

PROJECT NUMBER 950659	DATE 16/02/23
SCALE@ A1: As indicated	DRAWN/CHECKED: Author/ Checker

STATUS CODE:	DRAWING NUMBER	REVISION
A1	950659-P-1911	P3

Henry J Lyons

Architecture + Interiors +353 1 888 3333 51-54 Pearse Street
henryjlyons.com info@henryjlyons.com Dublin D02 KA66

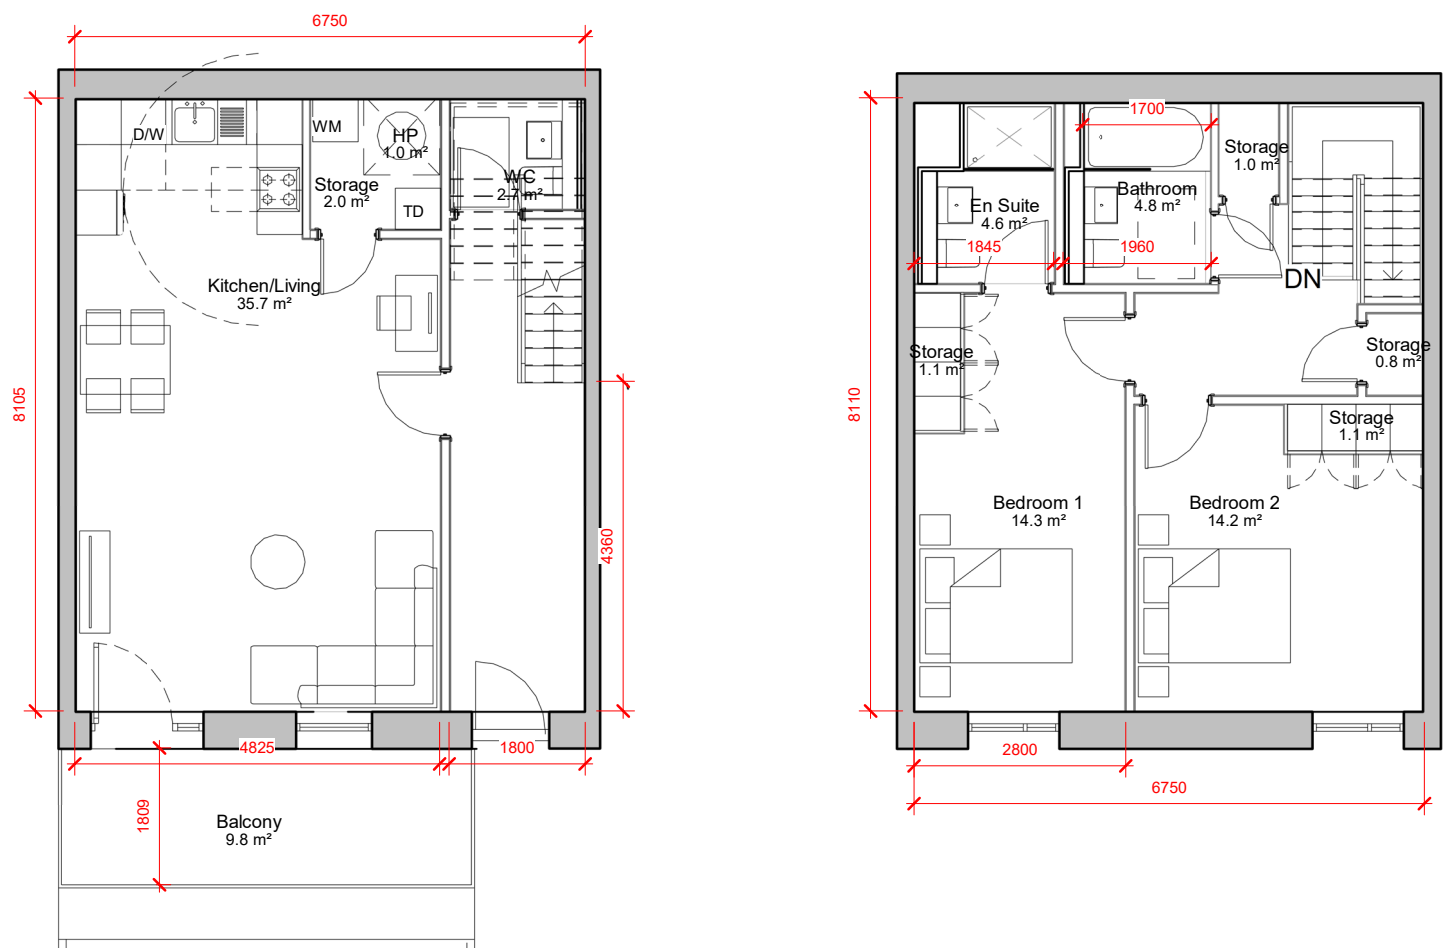

Level 0	58.0 m ²
Level 1	51.7 m ²

Level 0	54.7 m²
Level 1	54.7 m²

1 **2 BED TYPE DUPLEX G**
1 : 100