
## 2 <u>E1 E2 WEST COURTYARD ELEVATION AND SECTION</u> 1:200

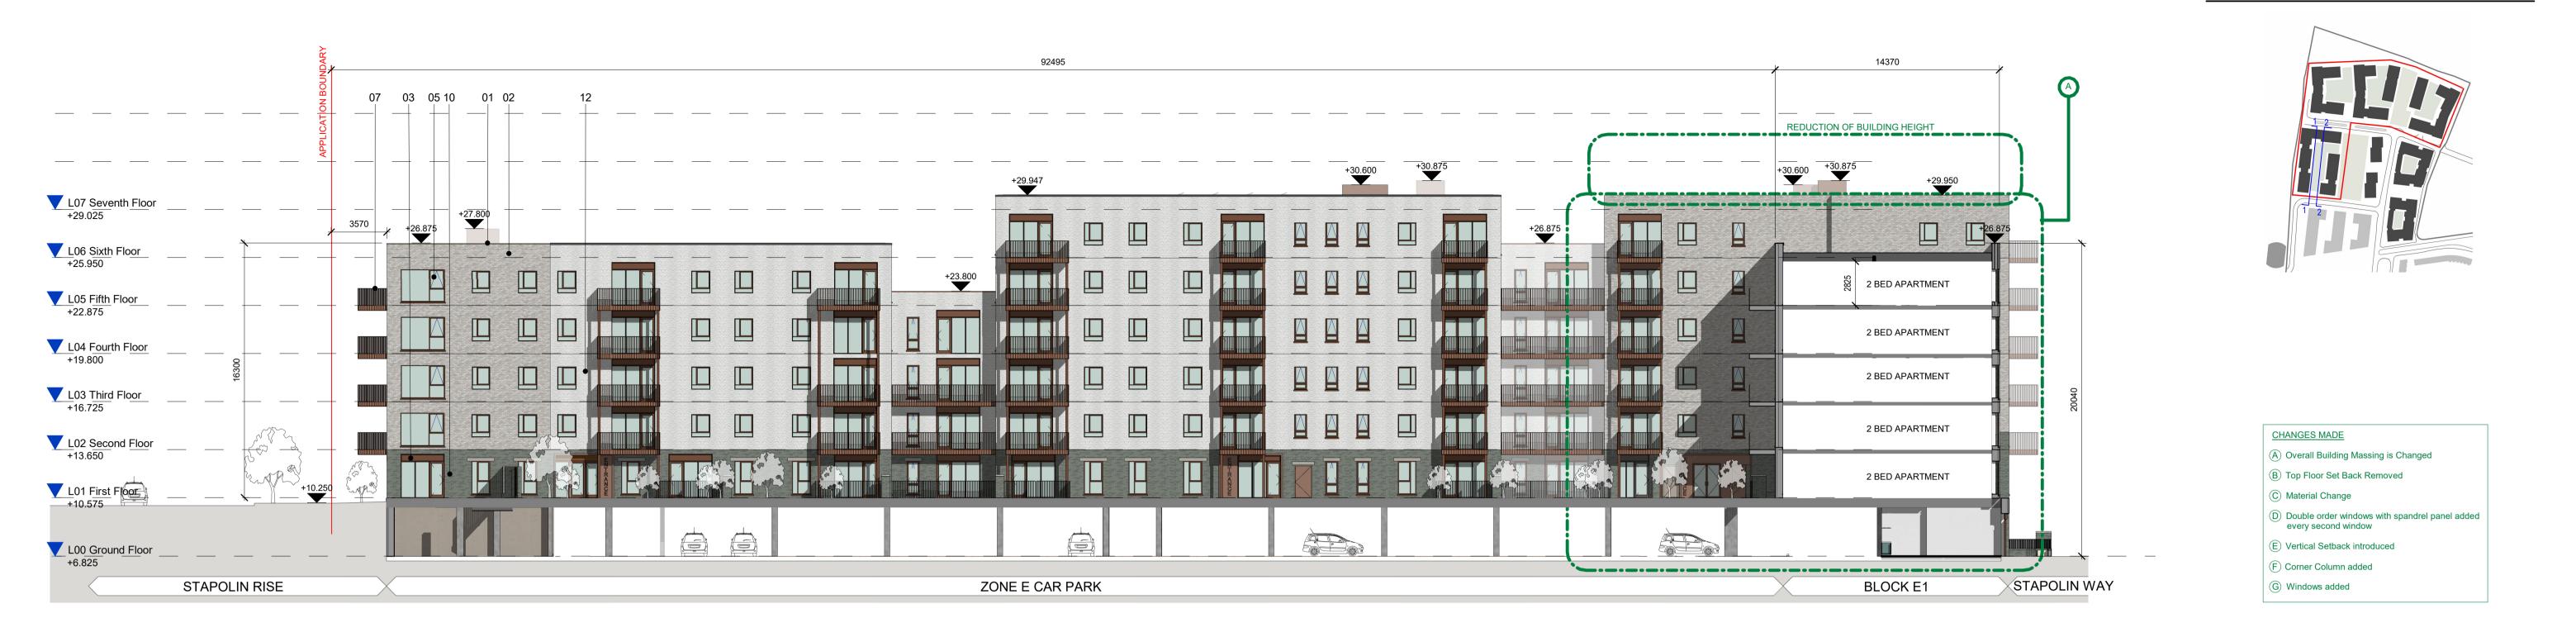

1 <u>E1 E2 EAST COURTYARD ELEVATION AND SECTION</u>



#### ALL DIMENSIONS TO BE CHECKED ON SITE NO DIMENSIONS TO BE SCALED FROM THIS DRAWING DRAWING IS TO BE READ IN CONJUNCTION WITH RELEVANT CONSULTANTS DRAWINGS

Material Key				
Key Value	Value Keynote Text			
01	PPC PARAPET CAPPING COLOUR TBC			
02	LIGHT GREY FACING BRICK			
03	BALCONY DOOR SYSTEM WITH INTEGRATED VENTILATION PANEL			
04	PRECAST CONCRETE LINTEL			
05	COMPOSITE WINDOW SYSTEM			
06	BRICK FEATURE WALL			
07	PPC METAL FLAT BAR BALUSTRADE			
08	PPC METAL BALCONY POSTS			
10	DARK GREY FACING BRICK			
11	SELF SUPPORTING METAL BALCONY SYSTEM. TO SELECT FINISH. DETAIL TBC			
12	WET DASH RENDER - COLOUR TBC			
13	PROJECTING BRICK SOLDIER COURSE			
14	METAL VENTILATION SCREEN. COLOUR TBC			
18	PPC METAL FLAT BAR ACCESS GATE			
19	METAL PERGOLA TO ROOF. COLOUR TO MATCH BALCONIES			

REV	DATE	DESCRIPTION	СКН	DRN
P1	18/06/21	ISSUED FOR PLANNING	RD	RC
P2	25/11/22	ISSUED FOR PLANNING	EG	CO
P3	16/02/23	ISSUED FOR PLANNING	EG	MC
				_
				_
				_

# **ISSUED FOR PLANNING APPROVAL**

### CLIENT THE SHORELINE PARTNERSHIP

### PROJECT

PROJECT SHORELINE BALDOYLE GA03

# DRAWING

## BLOCK E1 & E2 PROPOSED COURTYARD SECTIONS AND ELEVATIONS

PROJECT NUMBER 950659		DATE 16/02/23	
SCALE@ A1: 1 : 200		DRAWN/CHECKED: CO/ EG	
STATUS CODE:	DRAWING NUMBER		REVISION
A1	950659-P-E1/2-E	E1_E2 3001	P3



Architecture + Interiors henryjlyons.com +353 1 888 3333 info@henryjlyons.com 51-54 Pearse Street Dublin D02 KA66