


1 SECTION CC
1 : 200

CHANGES MADE

- (A) Overall Building Massing is Changed
- (B) Top Floor Set Back Removed
- (C) Material Change
- (D) Double order windows with spandrel panel added every second window
- (E) Vertical Setback introduced
- (F) Corner Column added
- (G) Window added

Material Key

Key Value	Keynote Text
01	PPC PARAPET CAPPING COLOUR TBC
03	BALCONY DOOR SYSTEM WITH INTEGRATED VENTILATION PANEL

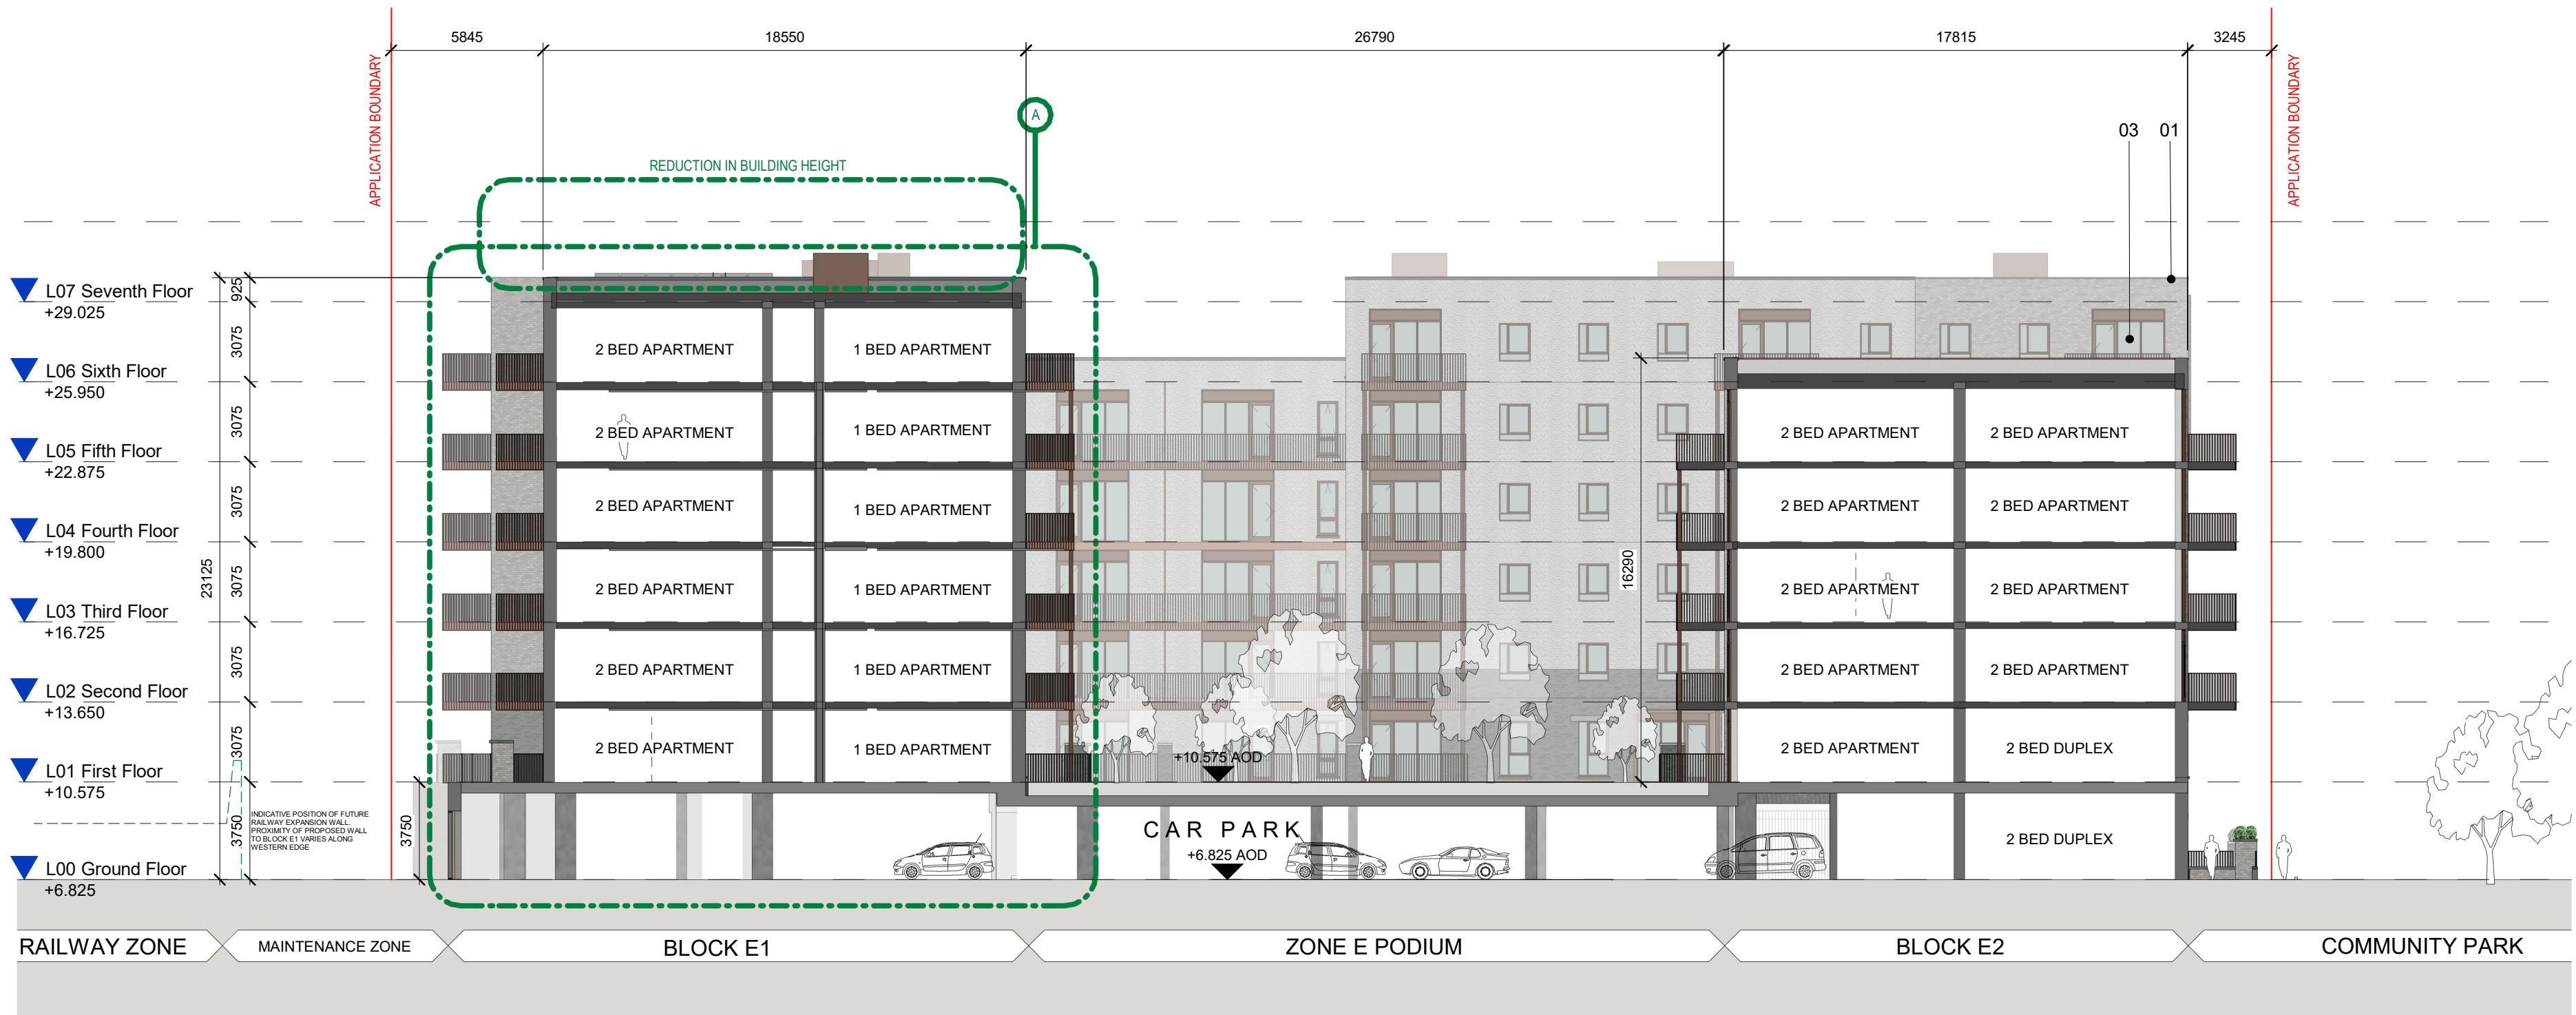

2 SECTION AA
1 : 200

REV	DATE	DESCRIPTION	CHK	DRN
P3	16/02/2023	ISSUED FOR PLANNING	EG	MC
P2	25/11/2022	ISSUED FOR PLANNING	EG	CO
P01	18/06/2021	ISSUED FOR PLANNING	RD	RC

STATUS CODE DESCRIPTION

ISSUED FOR PLANNING APPROVAL

CLIENT

THE SHORELINE PARTNERSHIP

PROJECT

PROJECT SHORELINE BALDOYLE GA03

DRAWING

BLOCK E1 & E2 PROPOSED SECTIONS/ELEVATIONS

PROJECT NUMBER 950659	DATE 16/02/23
SCALE@ A1: As indicated	DRAWN/CHECKED: CO/ EG
STATUS CODE: A1	DRAWING NUMBER 950659-P-E1/2-3002
	REVISION P3

Henry J Lyons