



ALL DIMENSIONS TO BE CHECKED ON SITE
NO DIMENSIONS TO BE SCALED FROM THIS DRAWING
DRAWING IS TO BE READ IN CONJUNCTION WITH RELEVANT CONSULTANTS DRAWINGS

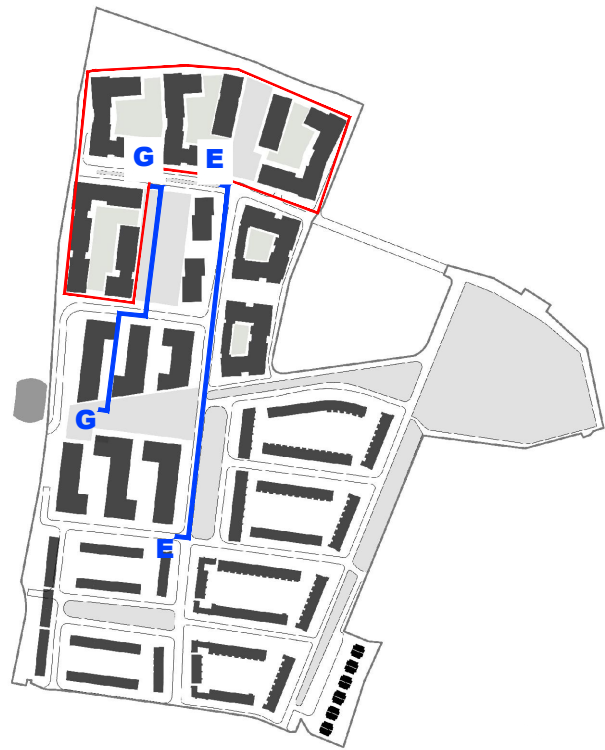

1 Elevation/ Section EE.
1 : 500

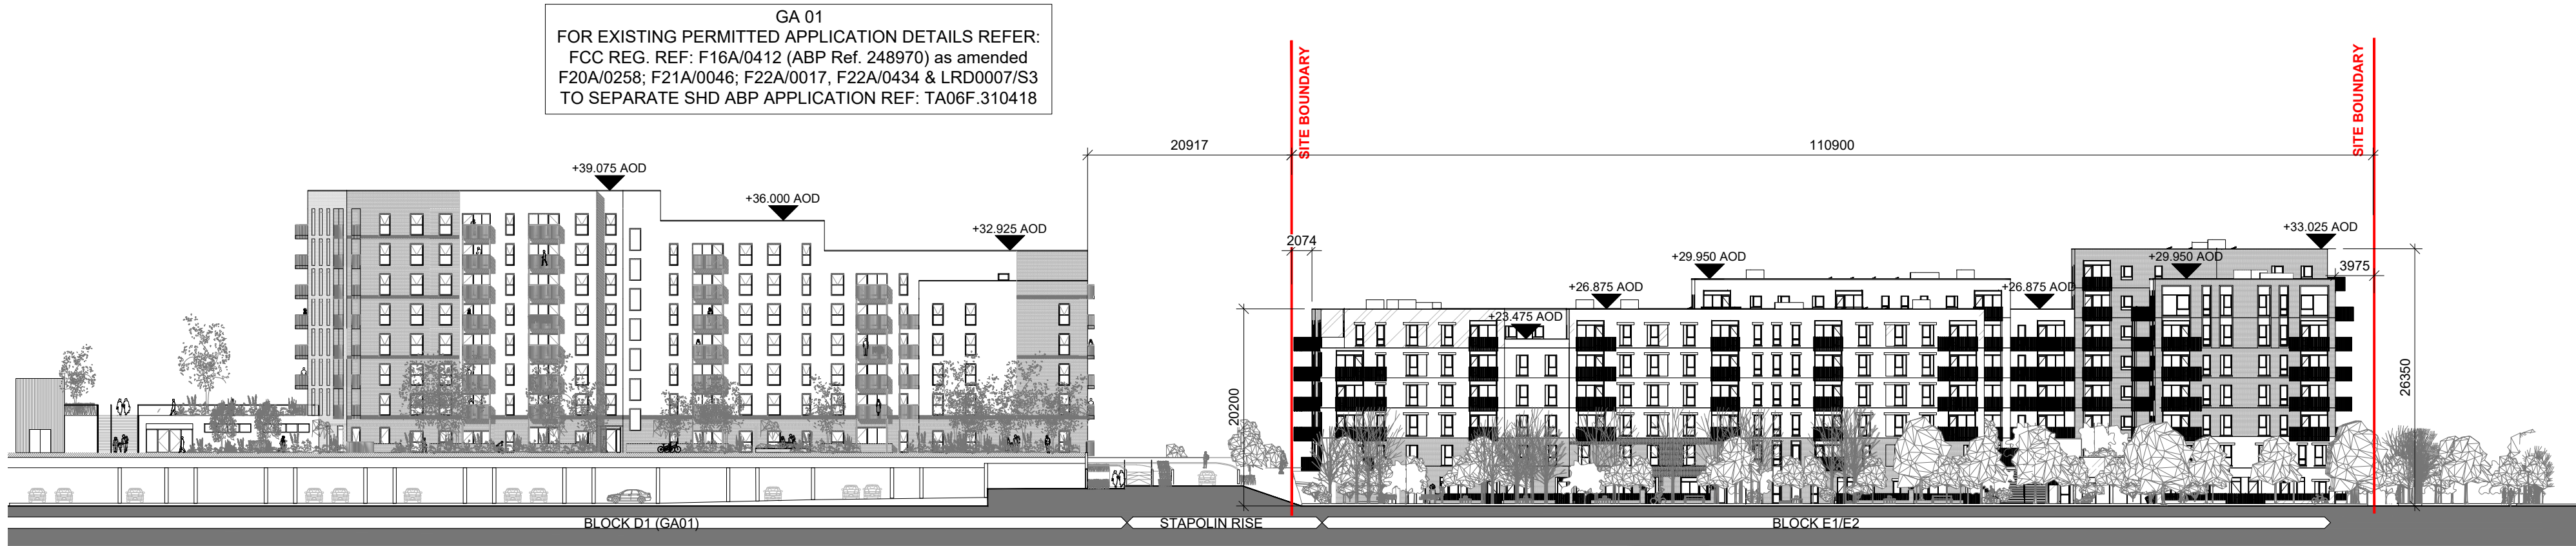

2 Elevation GG.
1 : 500

P3	12/02/2023	ISSUED FOR PLANNING	EG	MC
P2	25/11/2022	ISSUED FOR PLANNING	EG	MC
P1	18/08/2021	ISSUED FOR PLANNING		RC
REV	DATE	DESCRIPTION	CHK	DRN

STATUS CODE DESCRIPTION
ISSUED FOR PLANNING APPROVAL

CLIENT
The Shoreline Partnership

PROJECT
PROJECT SHORELINE BALDOYLE GA03

DRAWING

Existing Permitted GA03 Site Sections and Elevations (E,G)

PROJECT NUMBER	DATE Feb 2023
SCALE@ A1: 1 : 500	DRAWN/CHECKED: MC/ EG

STATUS CODE:	DRAWING NUMBER	REVISION
A1	950659 P 0021	P3

Henry J Lyons

Architecture • Interiors
henryjlyons.com

+353 1 886 3333
info@henryjlyons.com

51-54 Pearse Street
Dublin D02 KA66