



ALL DIMENSIONS TO BE CHECKED ON SITE
NO DIMENSIONS TO BE SCALED FROM THIS DRAWING
DRAWING IS TO BE READ IN CONJUNCTION WITH RELEVANT CONSULTANTS DRAWINGS

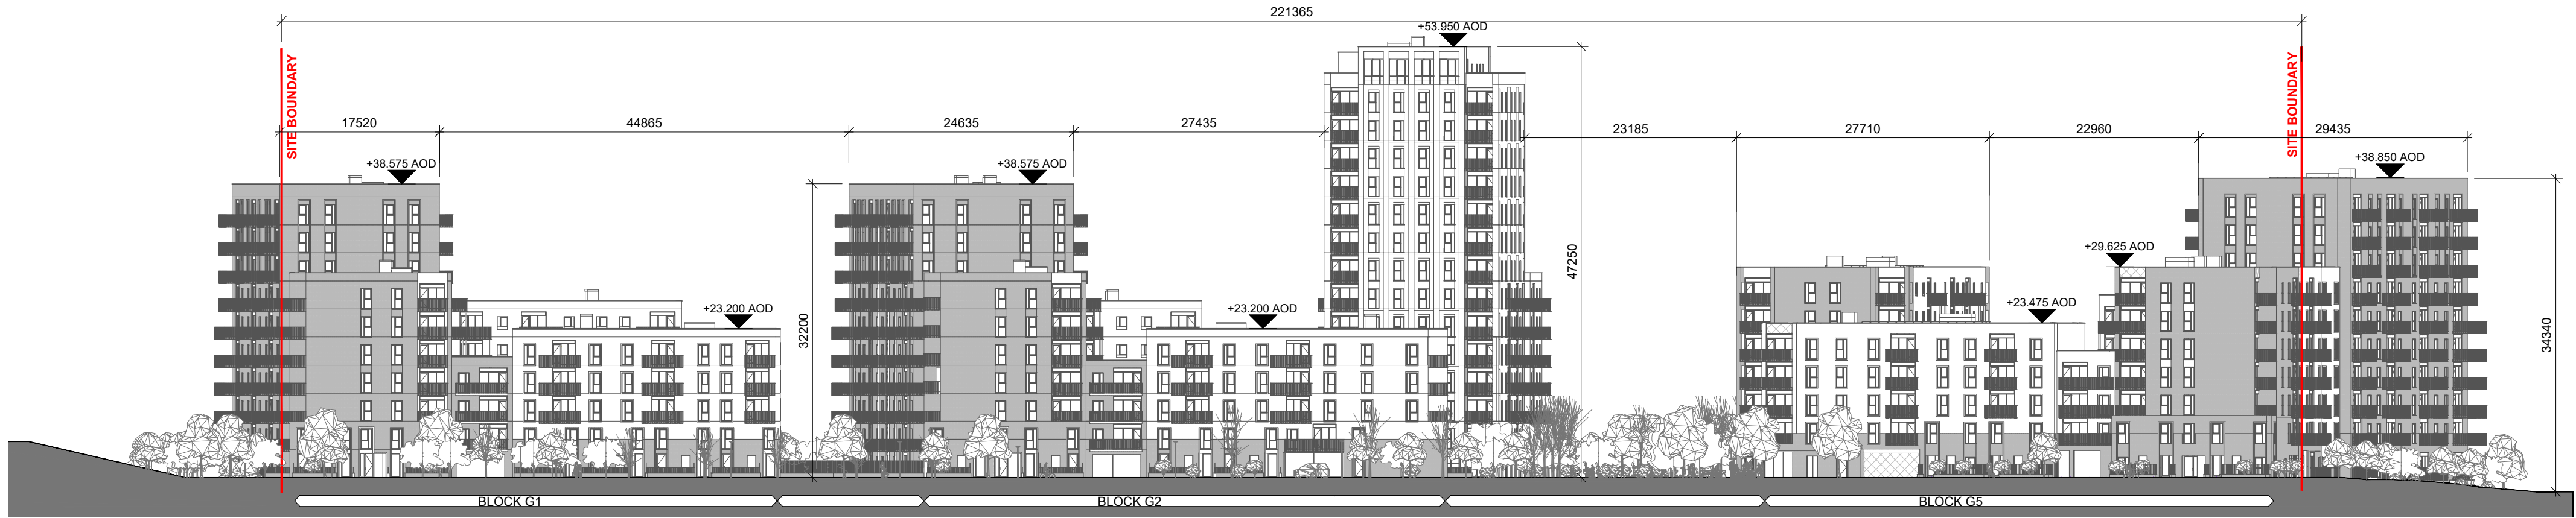


1 Elevation AA
1 : 500

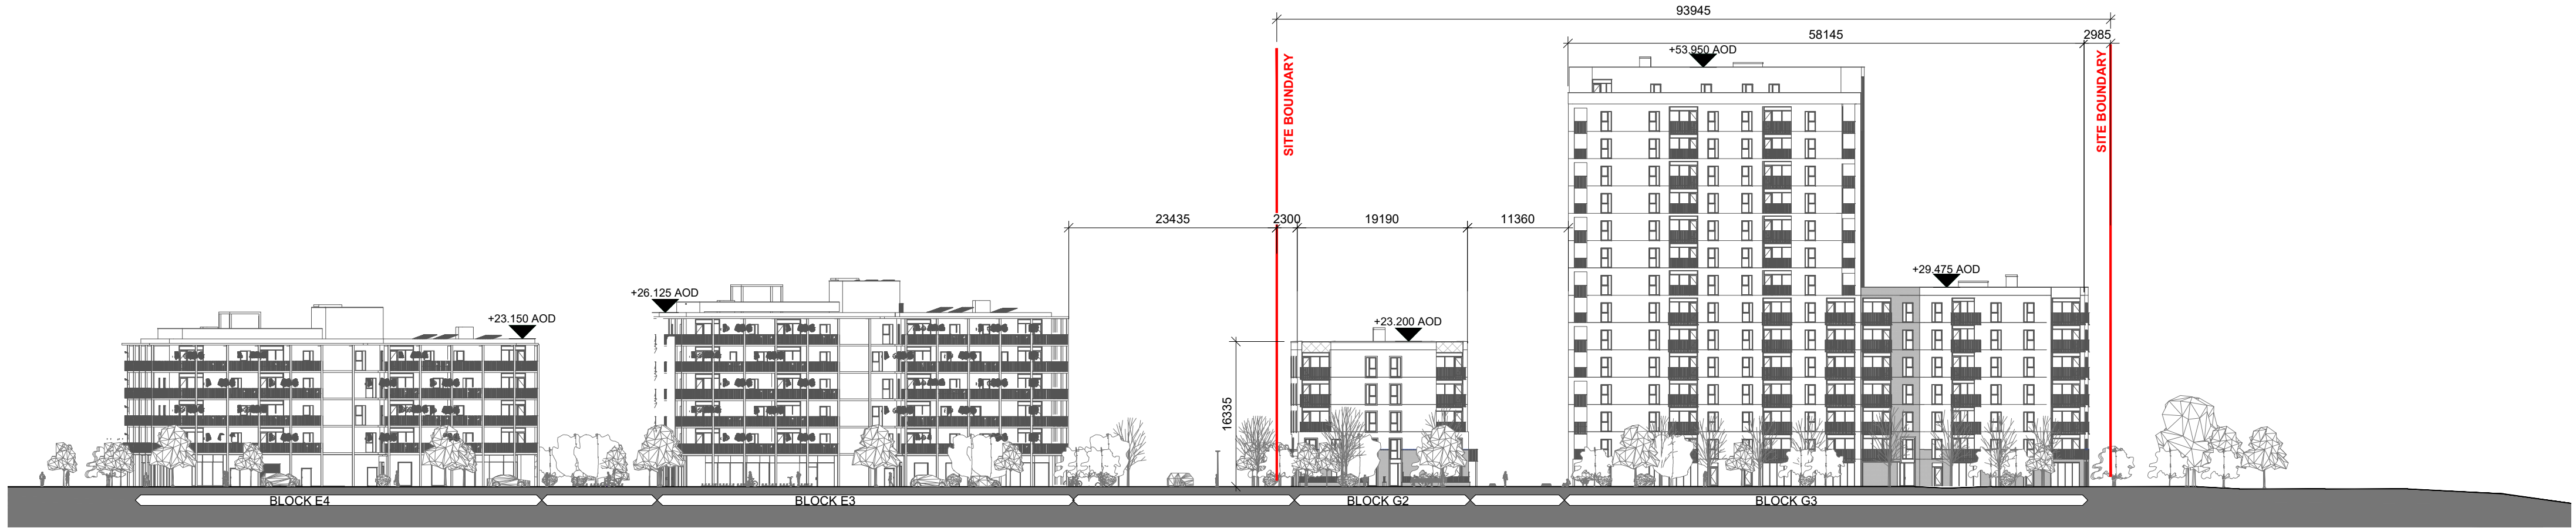

2 Elevation BB
1 : 500



3 Elevation DD
1 : 500

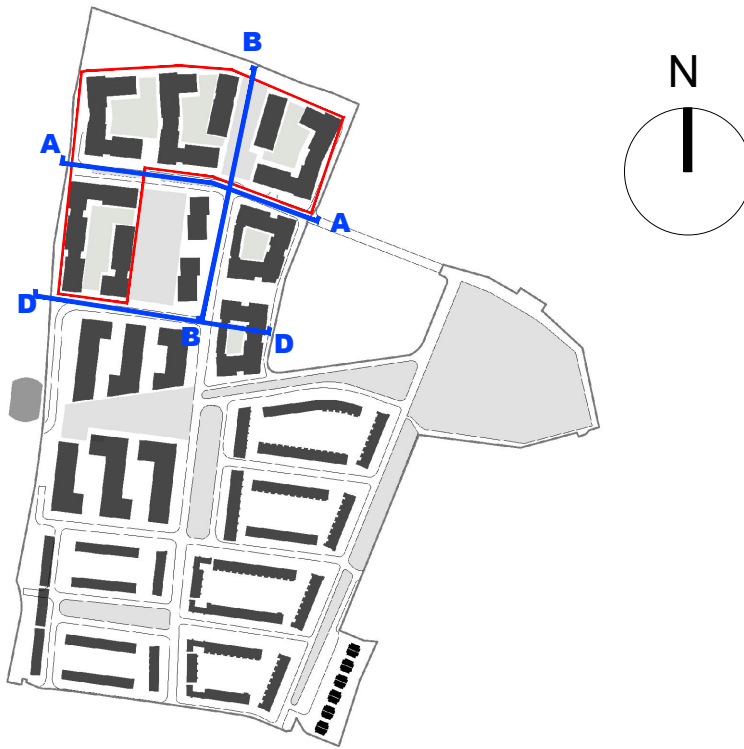

P3	16/02/2023	ISSUED FOR PLANNING	EG	MC	
P2	07/11/2022	ISSUED FOR PLANNING		MC	
P1	18/06/2021	ISSUED FOR PLANNING		RC	
REV	DATE	DESCRIPTION	CKH	DRN	

STATUS CODE DESCRIPTION
ISSUED FOR PLANNING APPROVAL

CLIENT
The Shoreline Partnership

PROJECT
PROJECT SHORELINE BALDOYLE GA03

DRAWING

Existing Permitted GA03 Site Sections and Elevations (A,B,D)

PROJECT NUMBER	DATE	REVISION
	Feb 2023	
SCALE@ A1: 1 : 500	DRAWN/CHECKED: MC/ EG	
STATUS CODE:	DRAWING NUMBER	REVISION
A1	950659 P 0020	P3

Henry J Lyons

Architecture • Interiors
henryjlyons.com

+353 1 888 3333
info@henryjlyons.com

51-54 Pearse Street
Dublin D02 KA66