



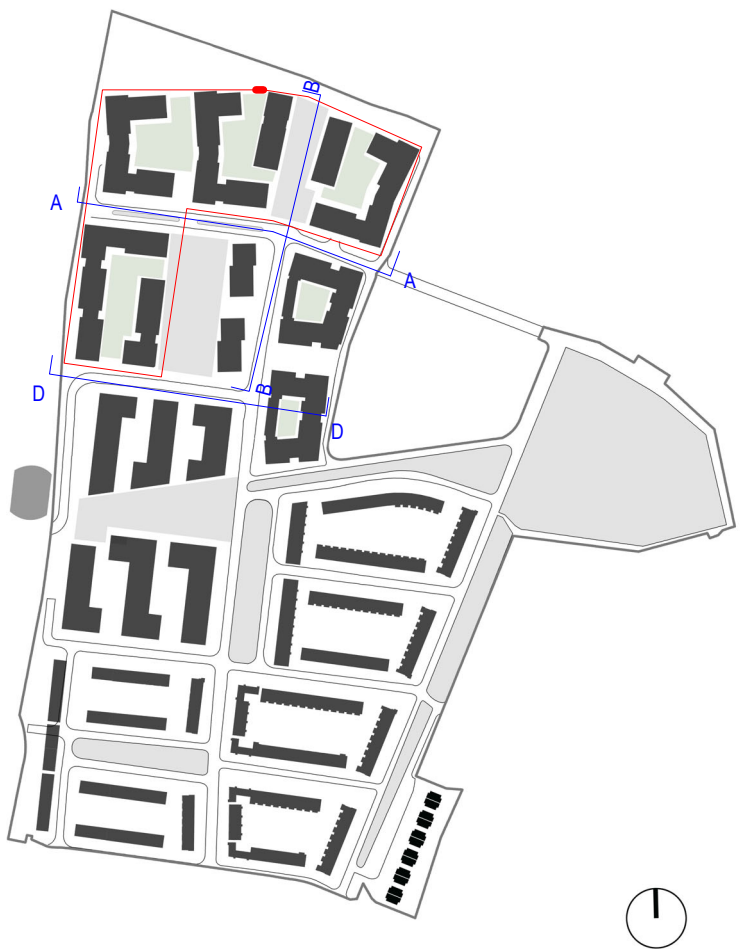

1


Elevation A A

1 : 500

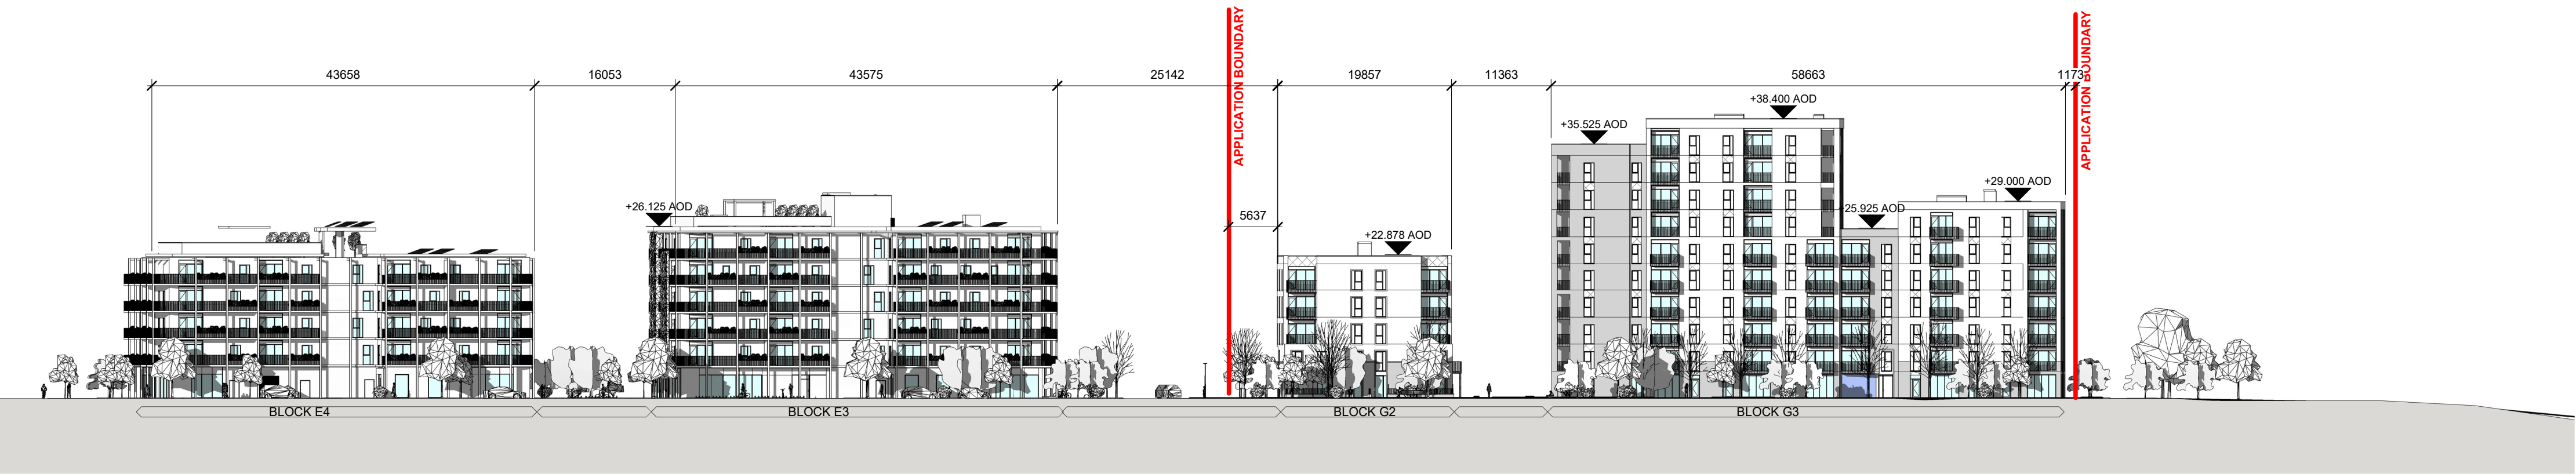

Elevation B B

1 : 500

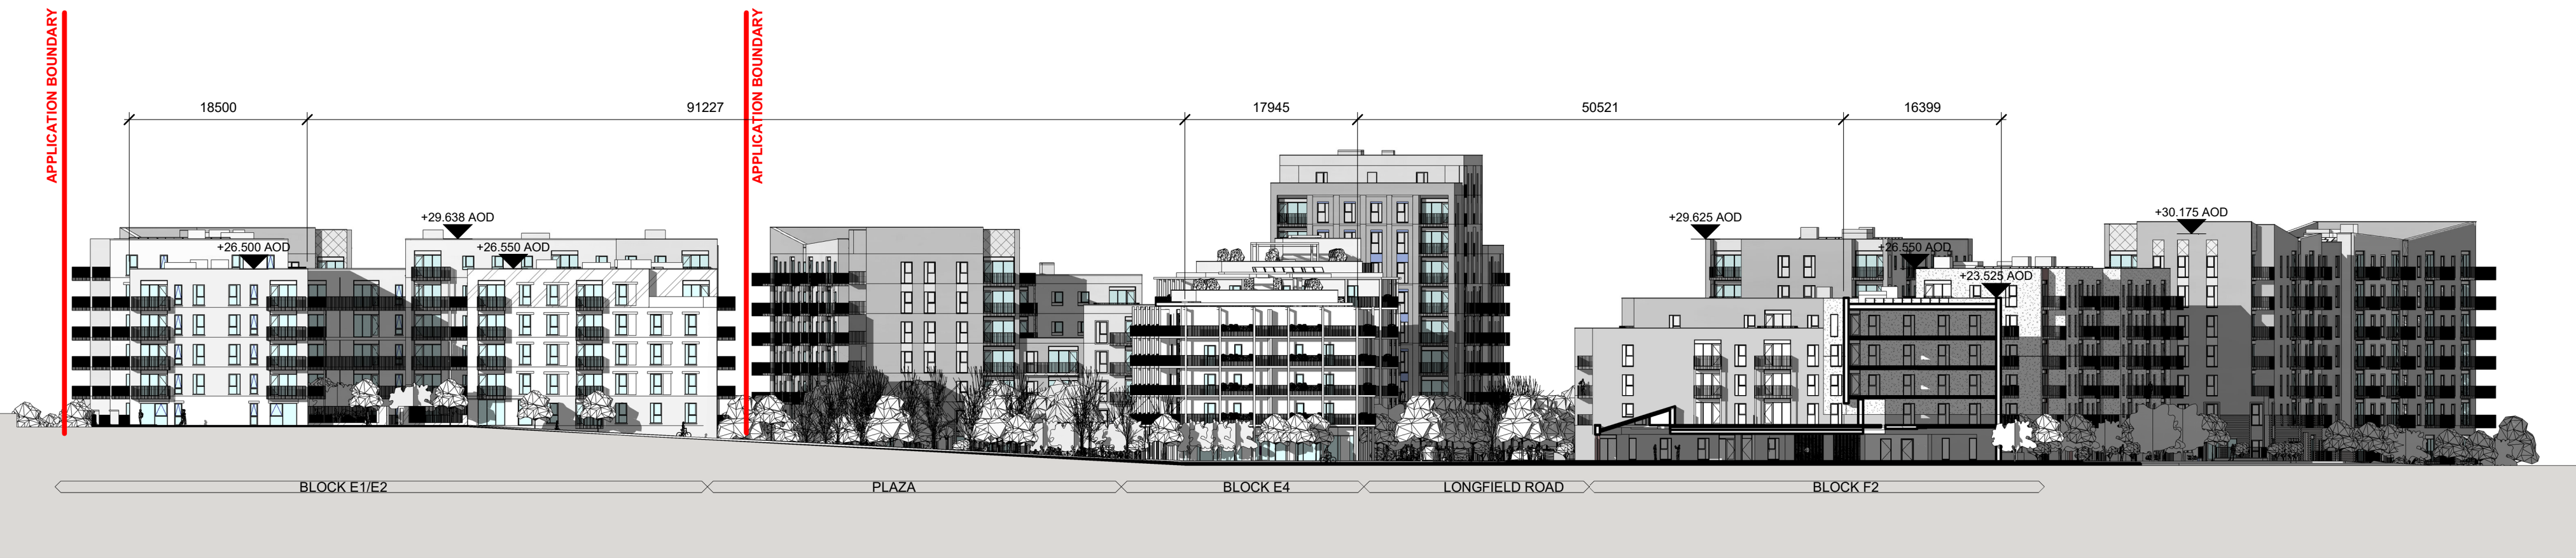

Elevation D D

1 : 500

REV	DATE	DESCRIPTION	CHK	DRN
P3	16/02/2023	ISSUED FOR PLANNING	EG	MC
P2	25/11/2022	ISSUED FOR PLANNING	EG	CO
P1	18/06/2021	ISSUED FOR PLANNING	RC	

STATUS CODE DESCRIPTION
ISSUED FOR PLANNING APPROVAL

CLIENT
The Shoreline Partnership

PROJECT
PROJECT SHORELINE BALDOYLE GA03

DRAWING
Proposed GA03 Site Sections and elevations (A,B,D)

PROJECT NUMBER [Enter Project Number]		DATE 16/02/23
SCALE@ A1: As indicated		DRAWN/CHECKED: CO/ EG
STATUS CODE:	DRAWING NUMBER	REVISION
A1	950659-P-0030	P3

Henry J Lyons

Architecture + Interiors
henryjlyons.com

+353 1 888 3333
info@henryjlyons.com

51-54 Pearse Street
Dublin D02 KA66