


1 **Elevation\_E E**  
1 : 500

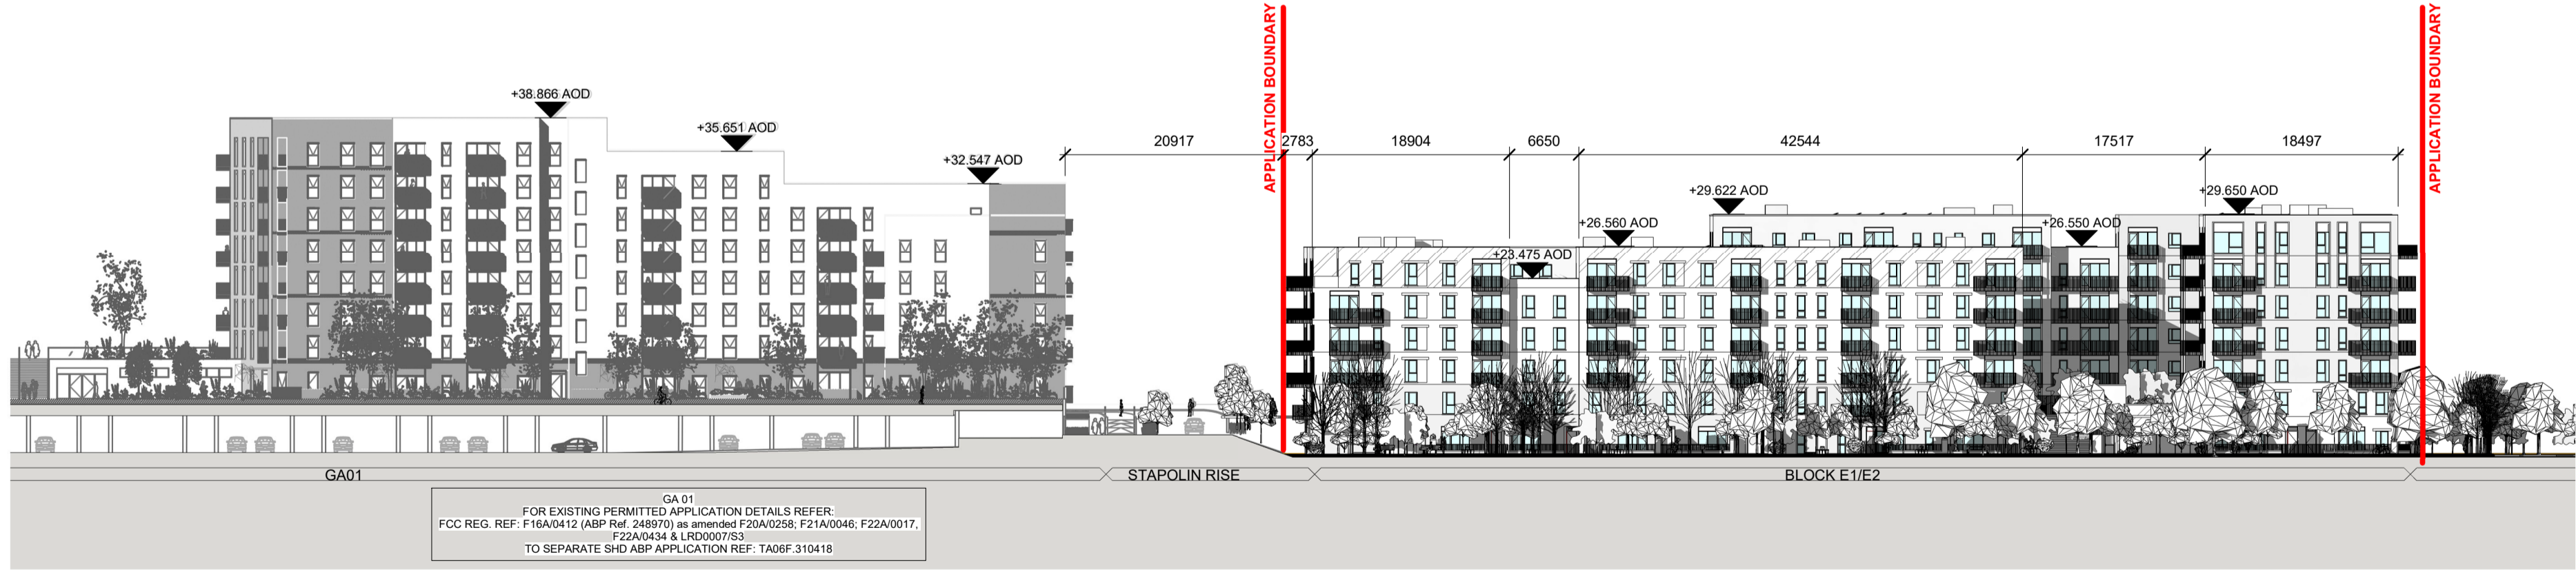

2 **Elevation\_G G**  
1 : 500

P3	16/02/2023	ISSUED FOR PLANNING	EG	MC
P2	25/11/2022	ISSUED FOR PLANNING	EG	CO
P1	18/06/2021	ISSUED FOR PLANNING	RC	
REV	DATE	DESCRIPTION	CKH	DRN

STATUS CODE DESCRIPTION  
**ISSUED FOR PLANNING APPROVAL**

CLIENT  
**The Shoreline Partnership**

PROJECT  
**PROJECT SHORELINE BALDOYLE GA03**

DRAWING  
**Proposed GA03 Site Sections and Elevations (E,G)**

PROJECT NUMBER [Enter Project Number]		DATE 16/02/23
SCALE@ A1: As indicated		DRAWN/CHECKED: CO/ EG
STATUS CODE:	DRAWING NUMBER	REVISION
A1	950659-P-0031	P3

**Henry J Lyons**

Architecture + Interiors  
henryjlyons.com

+353 1 888 3333  
info@henryjlyons.com

51-54 Pearse Street  
Dublin D02 KA66