



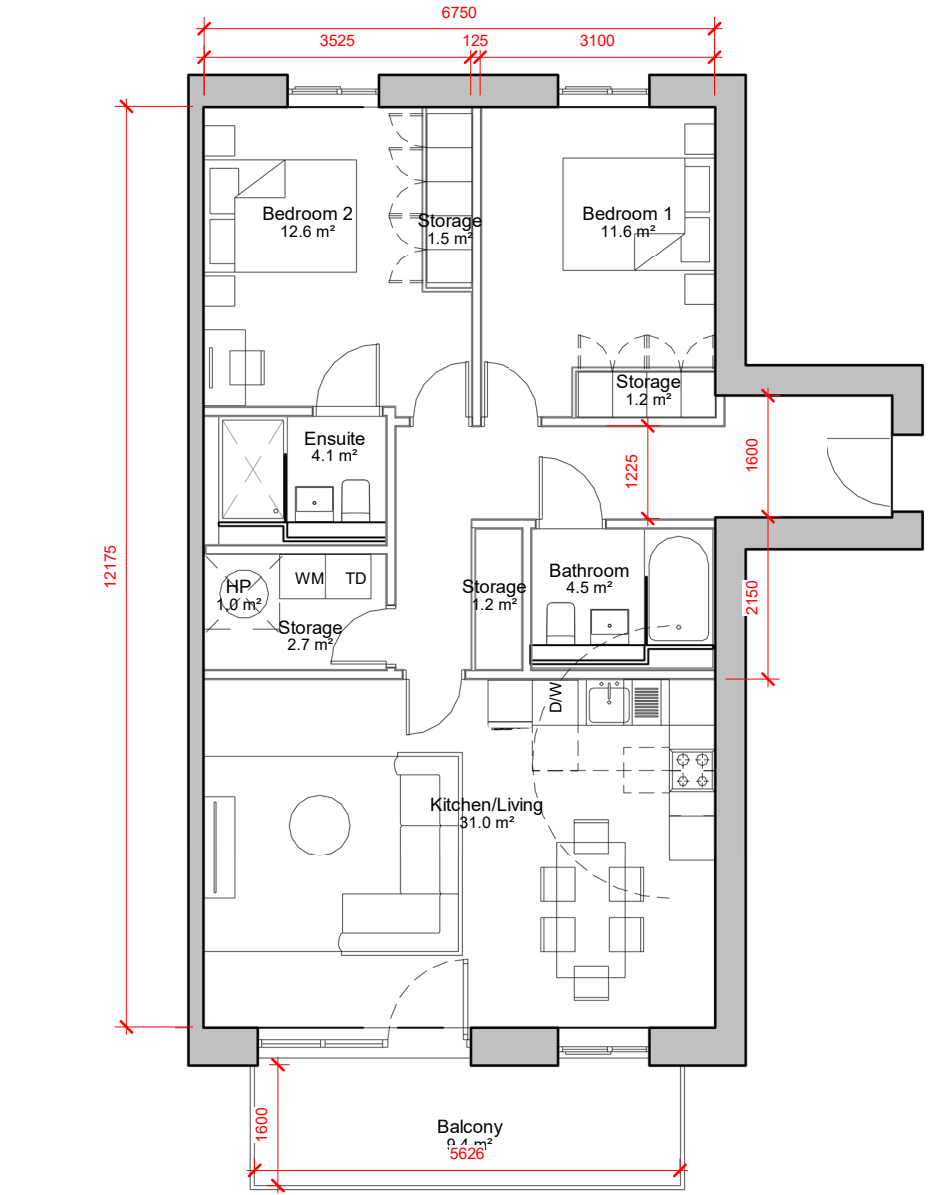

2 Bed - TYPE G - Room Schedule	
Name	Area
Balcony	9.4 m ²
Bathroom	4.5 m ²
Bedroom 1	11.6 m ²
Bedroom 2	12.6 m ²
Ensuite	4.1 m ²
HP	1.0 m ²
Kitchen/Living	31.0 m ²
Storage	6.5 m ²

2 Bed Apt - TYPE G- Internal Area	
Area	86.0 m ²


2 BED TYPE G
1 : 100

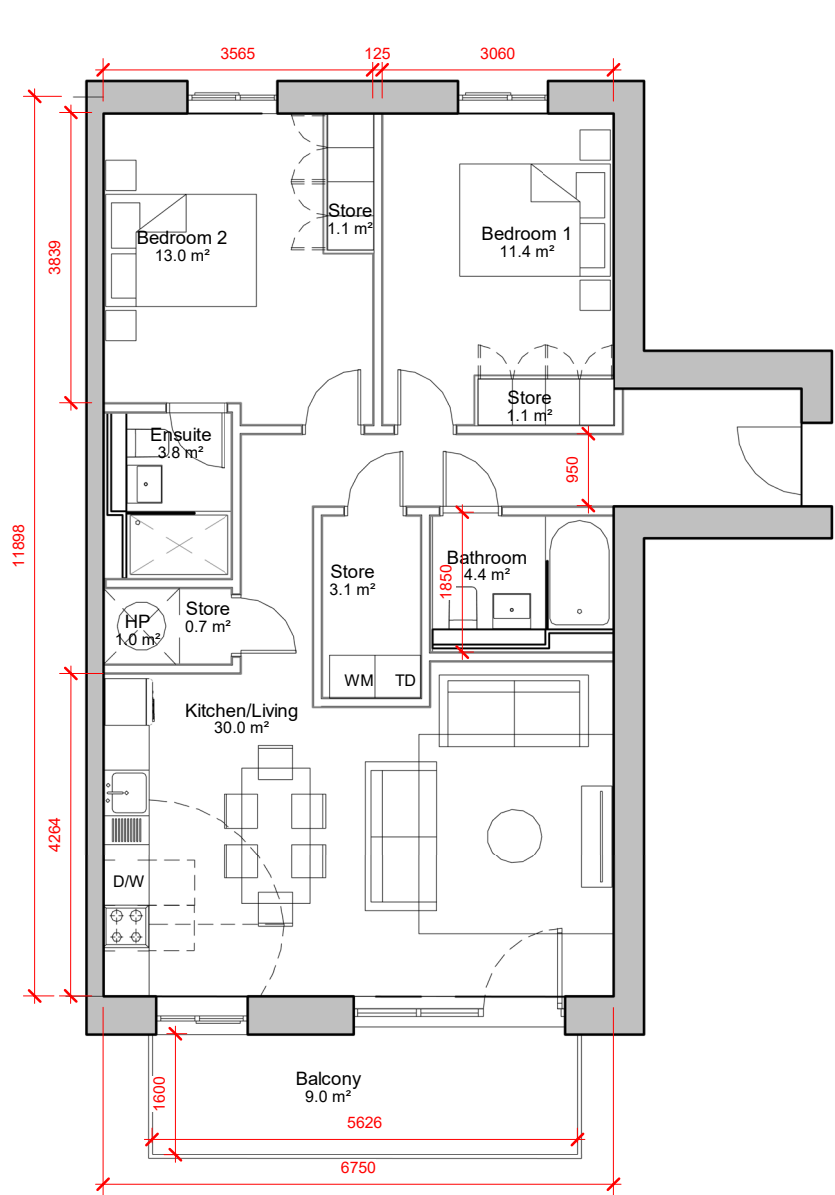

2 Bed - TYPE G2 - Room...	
Name	Area
Balcony	9.0 m ²
Bathroom	4.4 m ²
Bedroom 1	11.4 m ²
Bedroom 2	13.0 m ²
Ensuite	3.8 m ²
HP	1.0 m ²
Kitchen/Living	30.0 m ²
Store	6.0 m ²

2 Bed Apt - TYPE G2- Internal...	
Area	82.7 m ²


2 BED TYPE G2
1 : 100

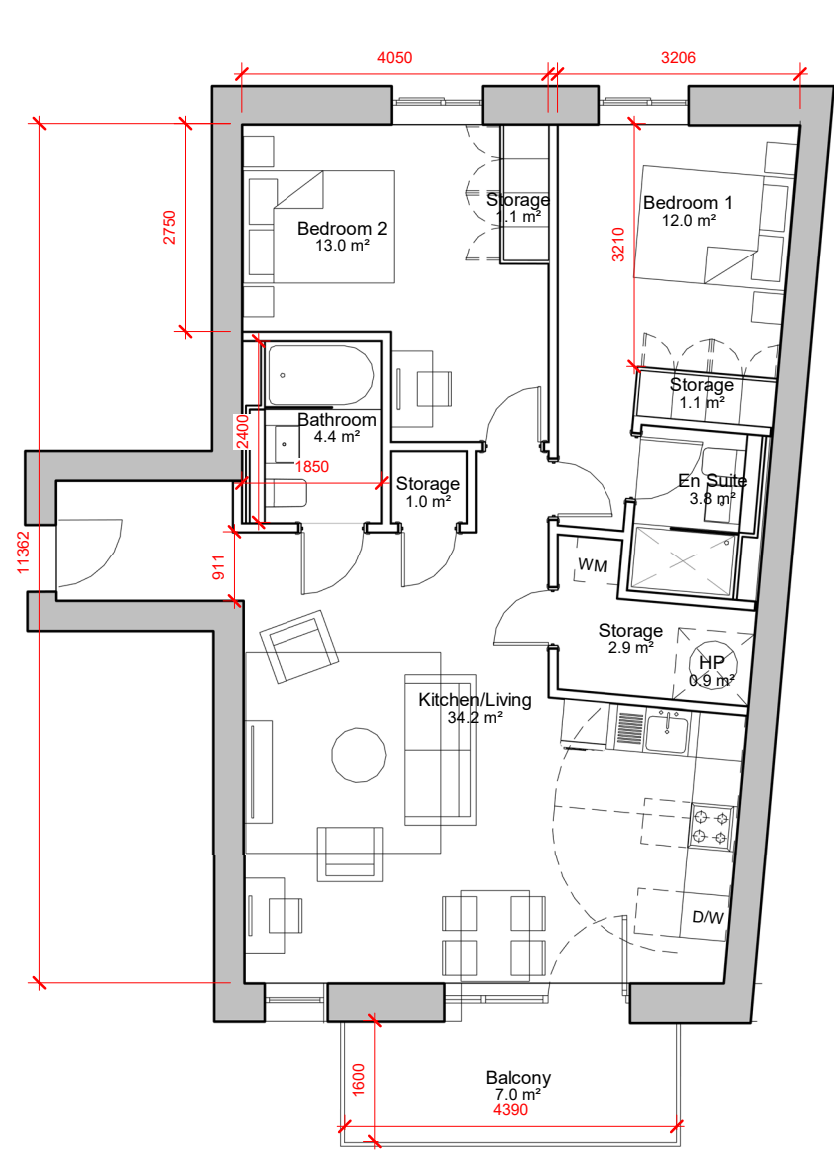

2 Bed - TYPE H - Room Schedule	
Name	Area
Balcony	7.0 m ²
Bathroom	4.4 m ²
Bedroom 1	12.0 m ²
Bedroom 2	13.0 m ²
En Suite	3.8 m ²
HP	0.9 m ²
Kitchen/Living	34.2 m ²
Storage	6.0 m ²

2 Bed Apt - TYPE H- Internal Area	
Area	82.0 m ²


2 BED TYPE H
1 : 100

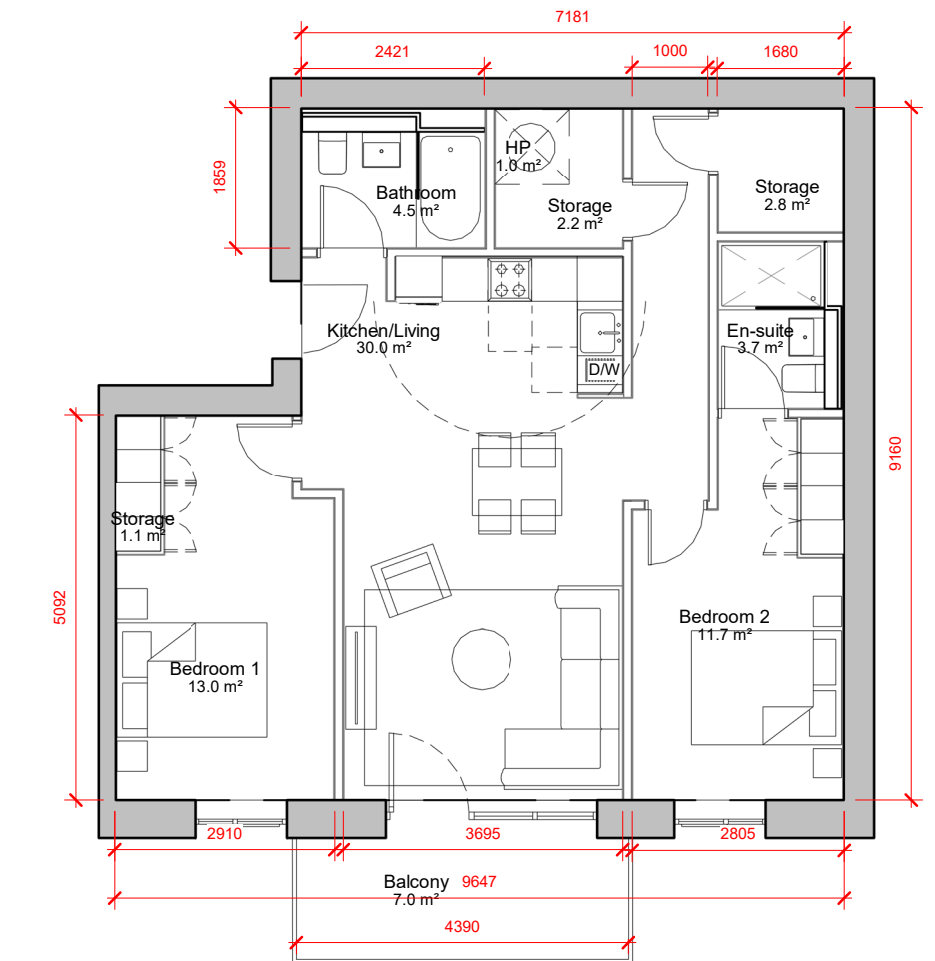

2 Bed - TYPE I - Room Schedule	
Name	Area
Balcony	7.0 m ²
Bathroom	4.5 m ²
Bedroom 1	13.0 m ²
Bedroom 2	11.7 m ²
En-suite	3.7 m ²
HP	1.0 m ²
Kitchen/Living	30.0 m ²
Storage	6.0 m ²

2 Bed Apt - TYPE I- Internal Area	
Area	78.3 m ²


2 BED TYPE I
1 : 100

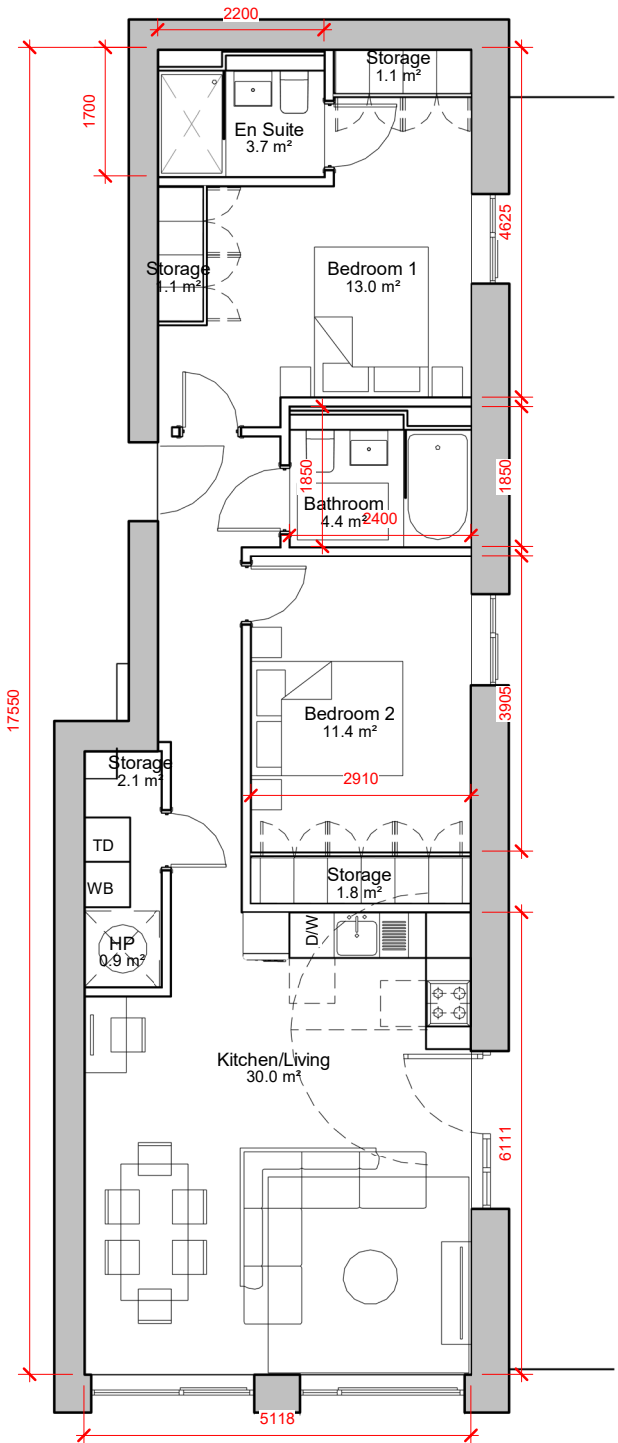

2 Bed - TYPE J - Room Schedule	
Name	Area
Bathroom	4.4 m ²
Bedroom 1	13.0 m ²
Bedroom 2	11.4 m ²
En Suite	3.7 m ²
HP	0.9 m ²
Kitchen/Living	30.0 m ²
Storage	6.1 m ²

2 Bed Apt - TYPE J- Internal Area	
Area	80.3 m ²


2 BED TYPE J
1 : 100

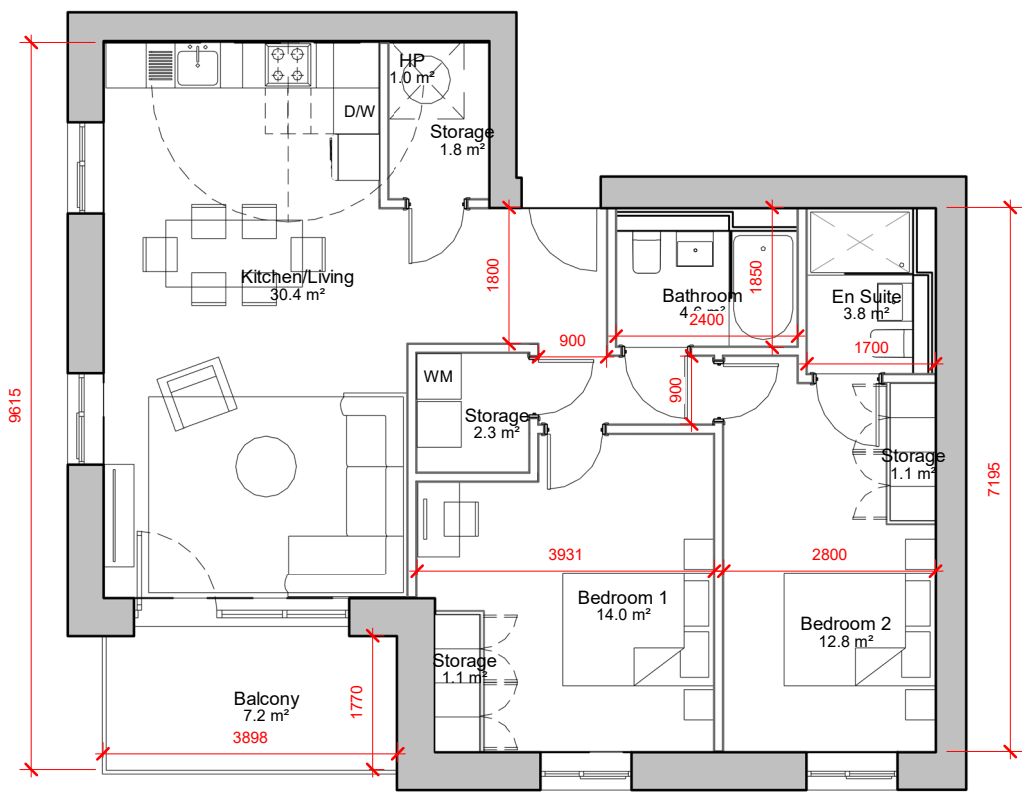

2 Bed - TYPE K - Room Schedule	
Name	Area
Balcony	7.2 m ²
Bathroom	4.6 m ²
Bedroom 1	14.0 m ²
Bedroom 2	12.8 m ²
En Suite	3.8 m ²
HP	1.0 m ²
Kitchen/Living	30.4 m ²
Storage	6.2 m ²

2 Bed Apt - TYPE K- Internal Area	
Area	81.3 m ²


2 BED TYPE K
1 : 100

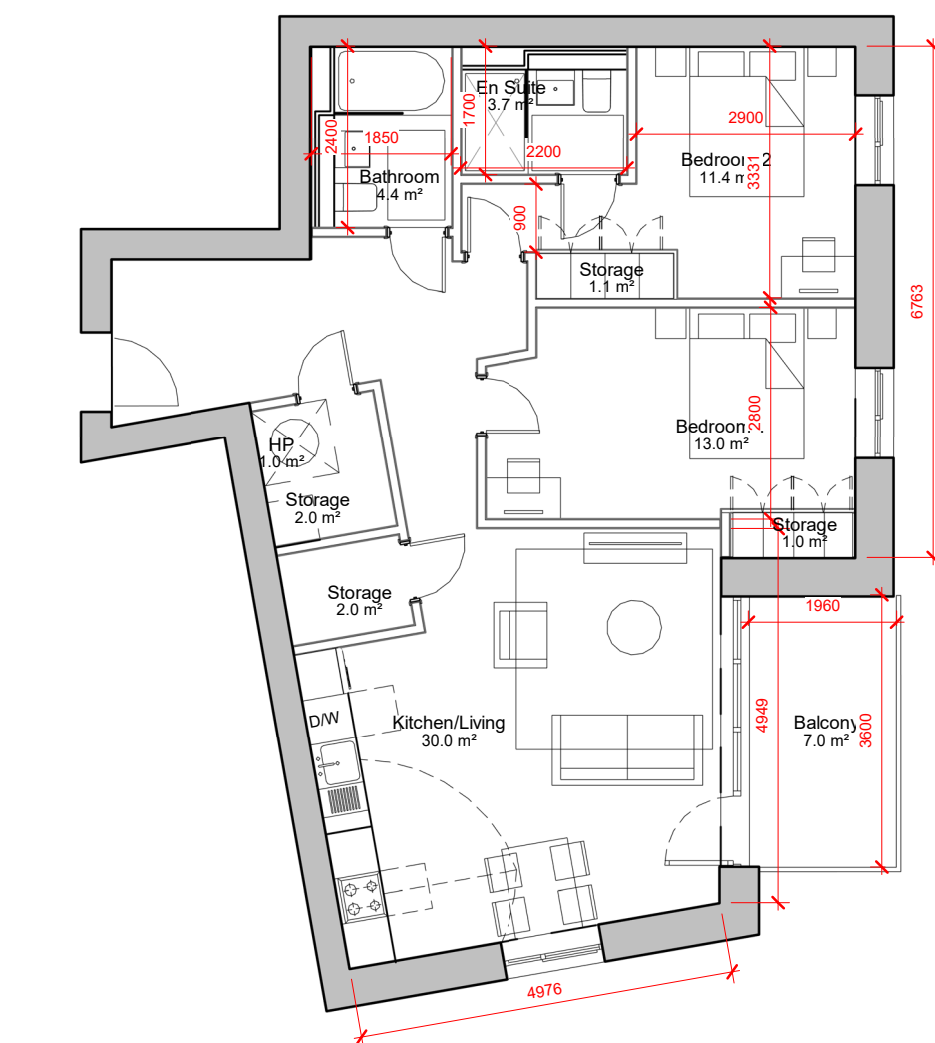

2 Bed - TYPE L - Room Schedule	
Name	Area
Balcony	7.0 m ²
Bathroom	4.4 m ²
Bedroom 1	13.0 m ²
Bedroom 2	11.4 m ²
En Suite	3.7 m ²
HP	1.0 m ²
Kitchen/Living	30.0 m ²
Storage	6.0 m ²

2 Bed Apt - TYPE L- Internal Area	
Area	82.4 m ²


2 BED TYPE L
1 : 100

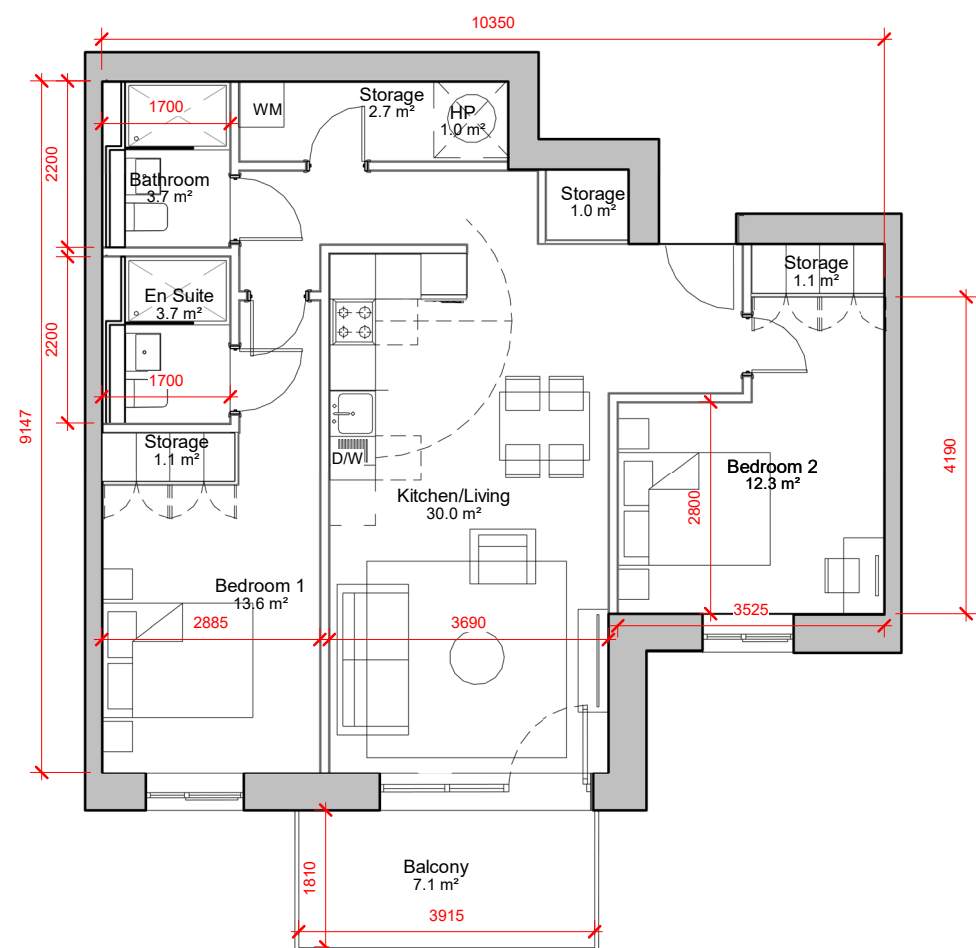

2 Bed - TYPE M - Room Schedule	
Name	Area
Balcony	7.1 m ²
Bathroom	3.7 m ²
Bedroom 1	13.6 m ²
Bedroom 2	12.3 m ²
En Suite	3.7 m ²
HP	1.0 m ²
Kitchen/Living	30.0 m ²
Storage	6.0 m ²

2 Bed Apt - TYPE M- Internal Area	
Area	77.8 m ²

2 BED TYPE M
1 : 100

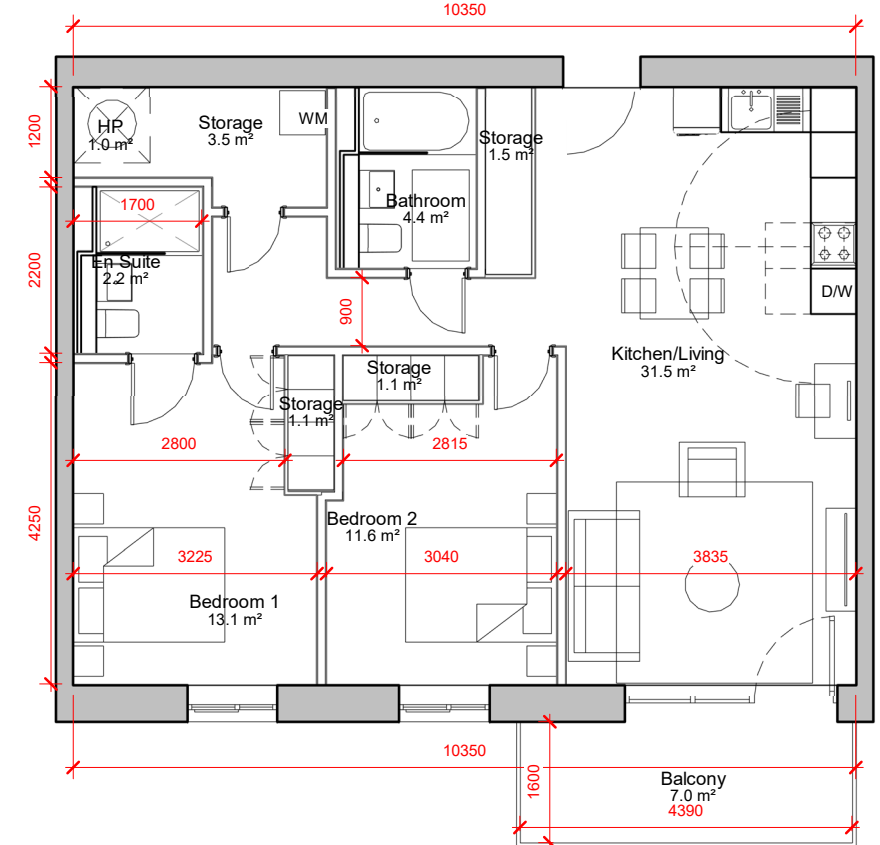

2 Bed - TYPE N - Room Schedule	
Name	Area
Balcony	7.0 m ²
Bathroom	4.4 m ²
Bedroom 1	13.1 m ²
Bedroom 2	11.6 m ²
En Suite	2.2 m ²
HP	1.0 m ²
Kitchen/Living	31.5 m ²
Storage	7.1 m ²

2 Bed Apt - TYPE N - Internal Area	
Area	81.8 m ²

2 BED TYPE N
1 : 100

ALL DIMENSIONS TO BE CHECKED ON SITE
NO DIMENSIONS TO BE SCALED FROM THIS DRAWING
DRAWING IS TO BE READ IN CONJUNCTION WITH RELEVANT CONSULTANTS DRAWINGS

STORAGE AREA NOT INCLUDED
IN BEDROOM AREA

P3	16/02/2023	ISSUED FOR PLANNING	EG	MC
P2	25/11/2022	ISSUED FOR PLANNING		CO
P1	18/06/2021	ISSUED FOR PLANNING		RC
REV	DATE	DESCRIPTION	CKH	DRN

STATUS CODE DESCRIPTION
ISSUED FOR PLANNING APPROVAL

CLIENT
THE SHORELINE PARTNERSHIP

PROJECT
PROJECT SHORELINE BALDOYLE GA03

DRAWING
2 BED APARTMENTS

PROJECT NUMBER 950659	DATE 16/02/23
SCALE@ A1: As indicated	DRAWN/CHECKED: Author/ Checker

STATUS CODE:	DRAWING NUMBER A1 950659-P-1907	REVISION P3
--------------	------------------------------------	----------------

Henry J Lyons

Architecture + Interiors
henryjlyons.com

+353 1 888 3333
info@henryjlyons.com

51-54 Pearse Street
Dublin D02 KA66