




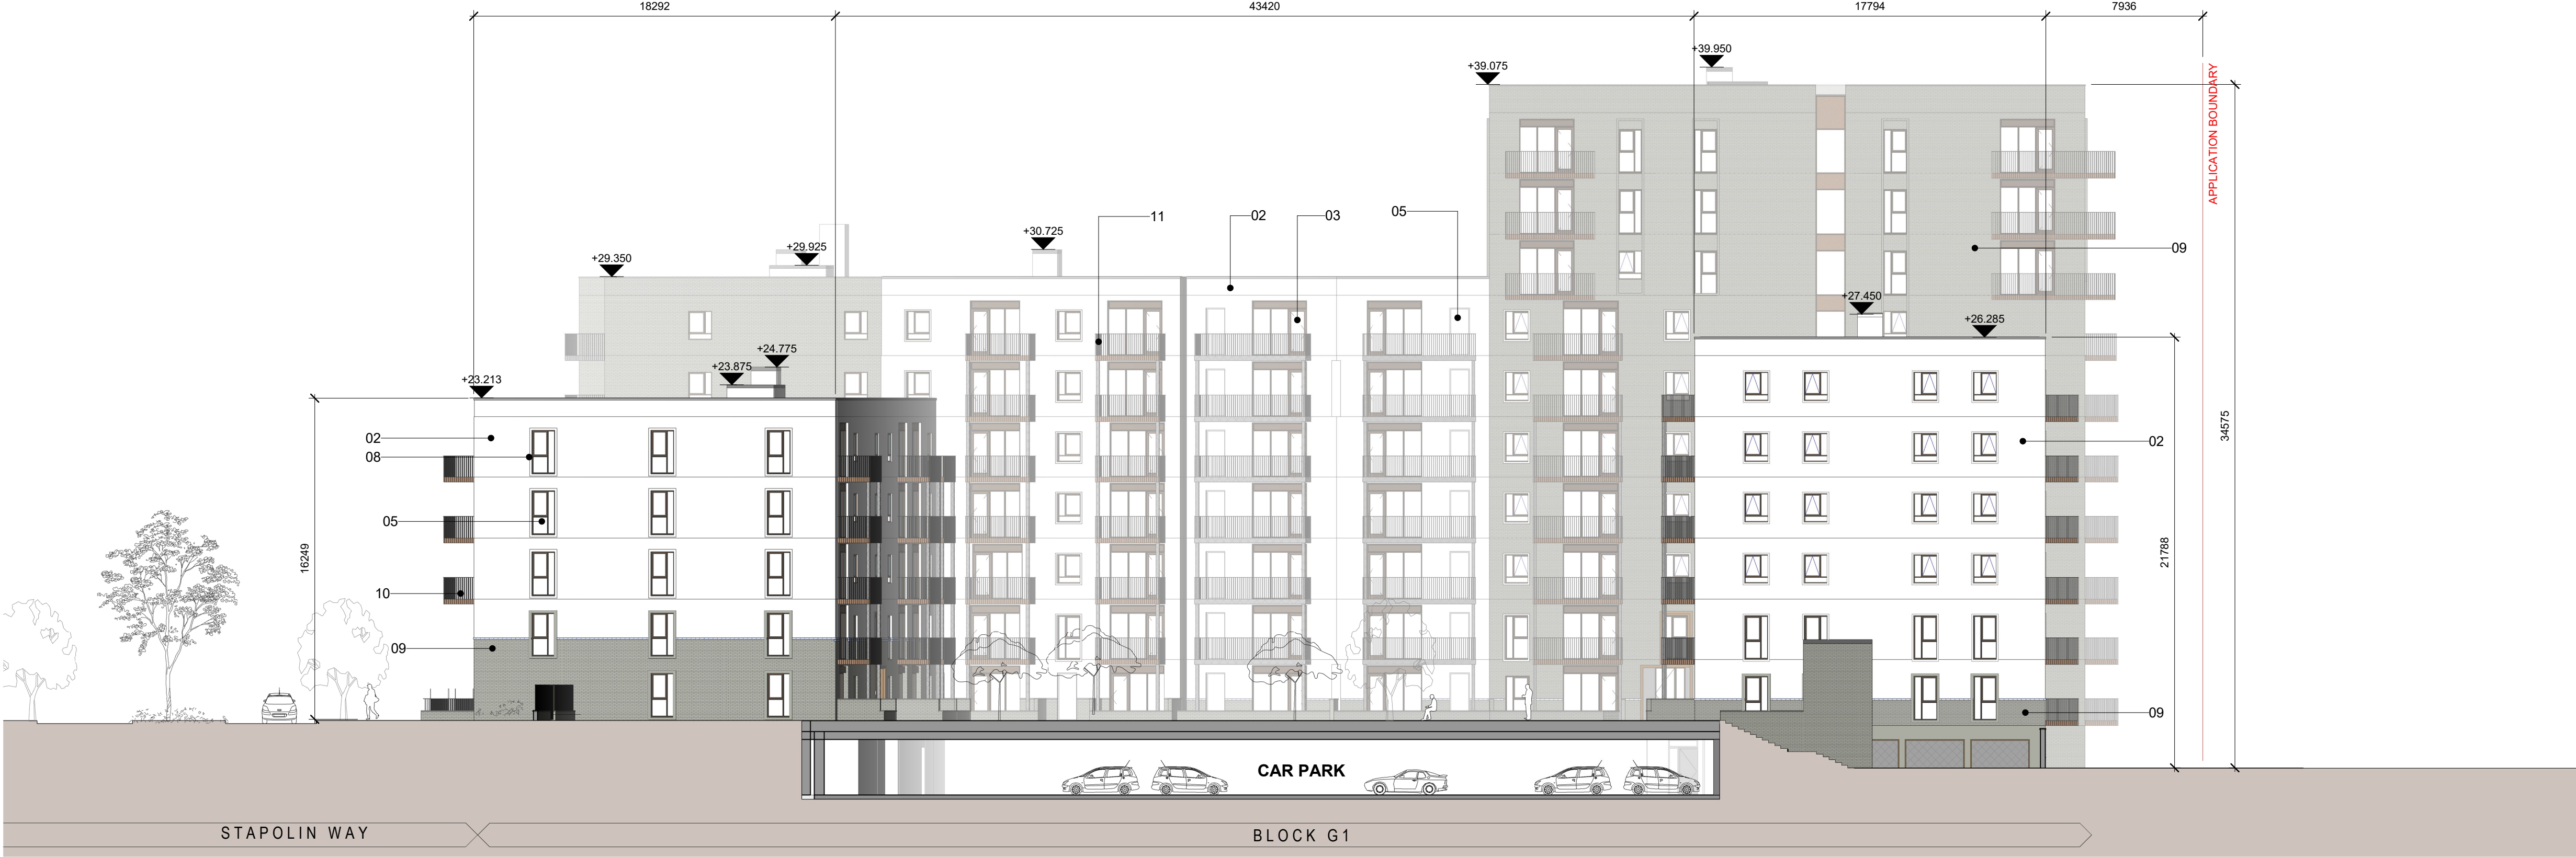

1 SECTION / ELEVATION EE
1 : 200

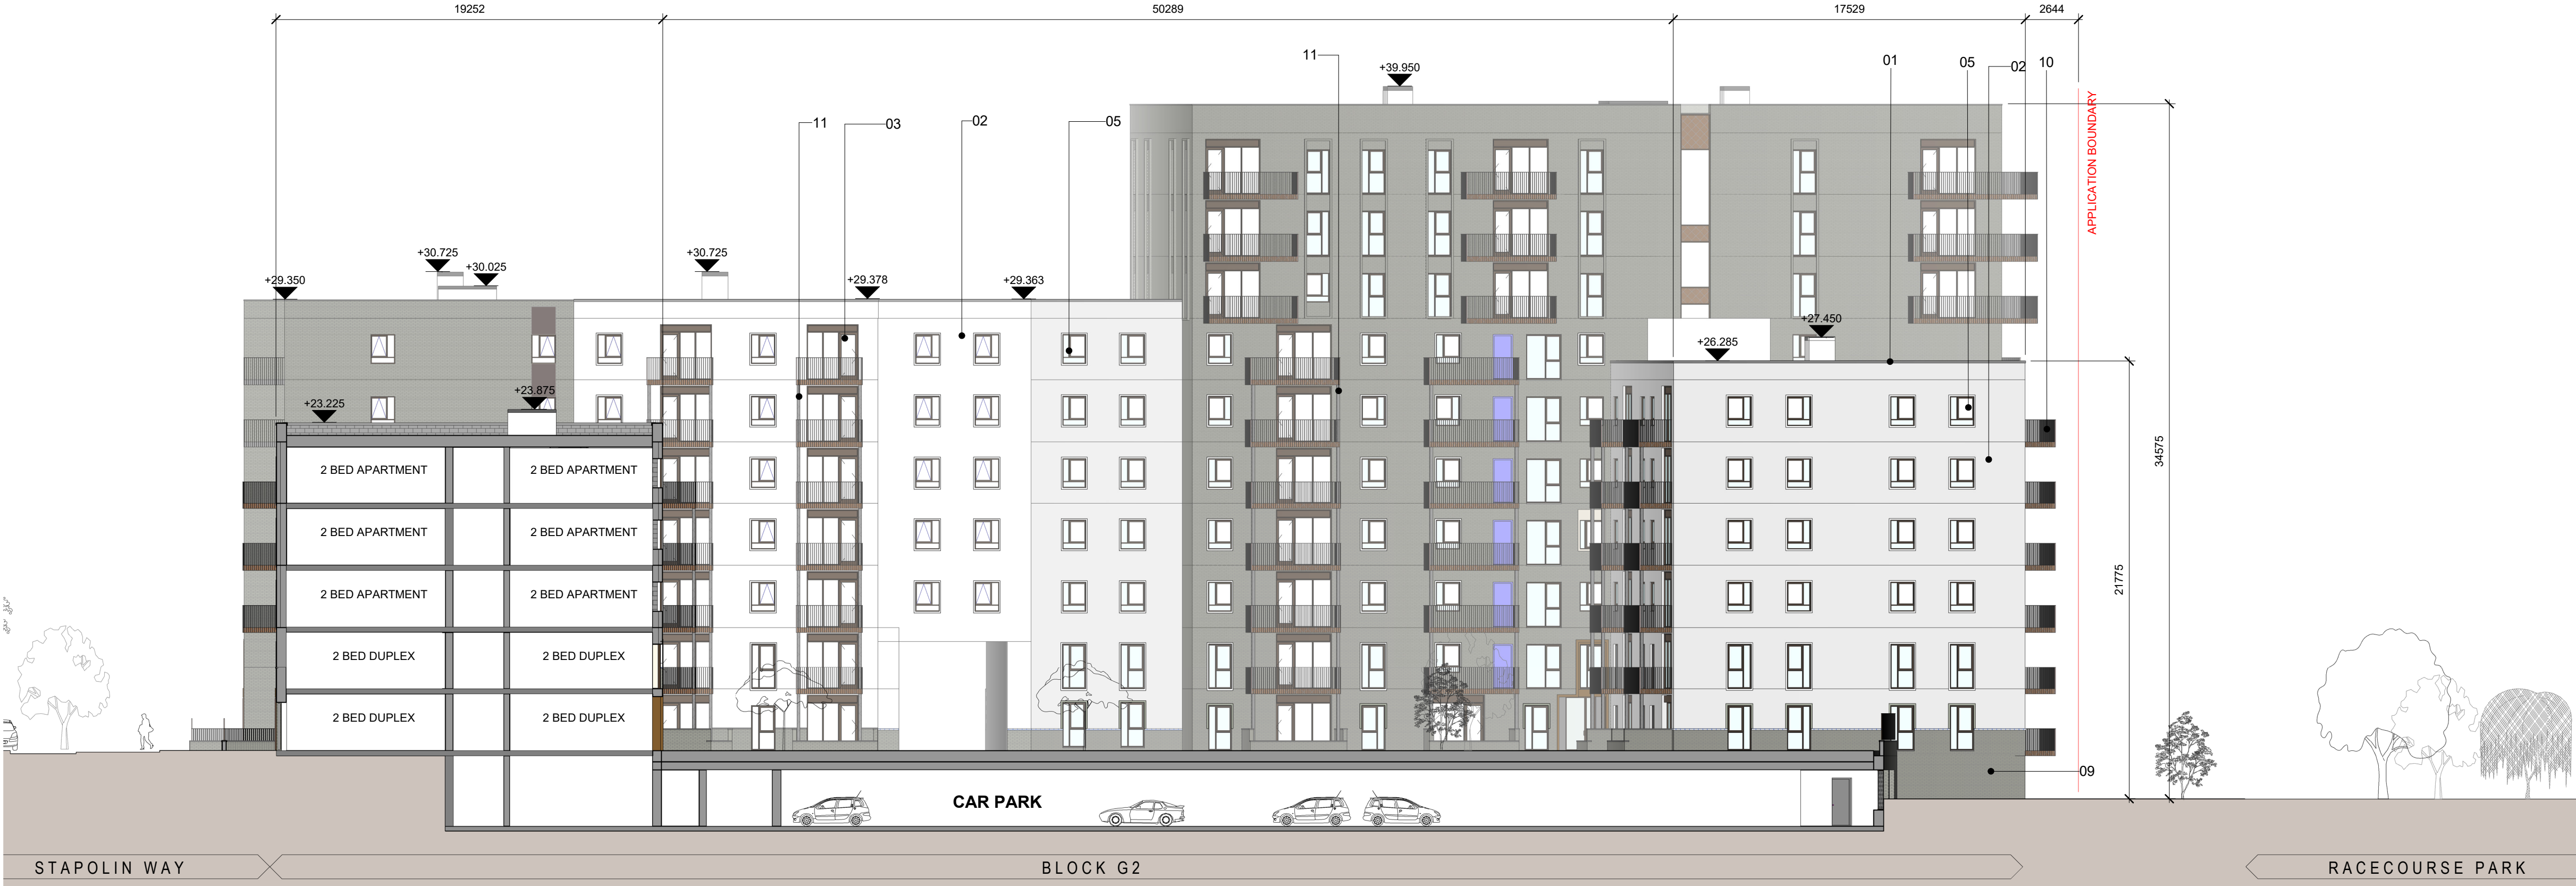


2 SECTION / ELEVATION FF
1 : 200

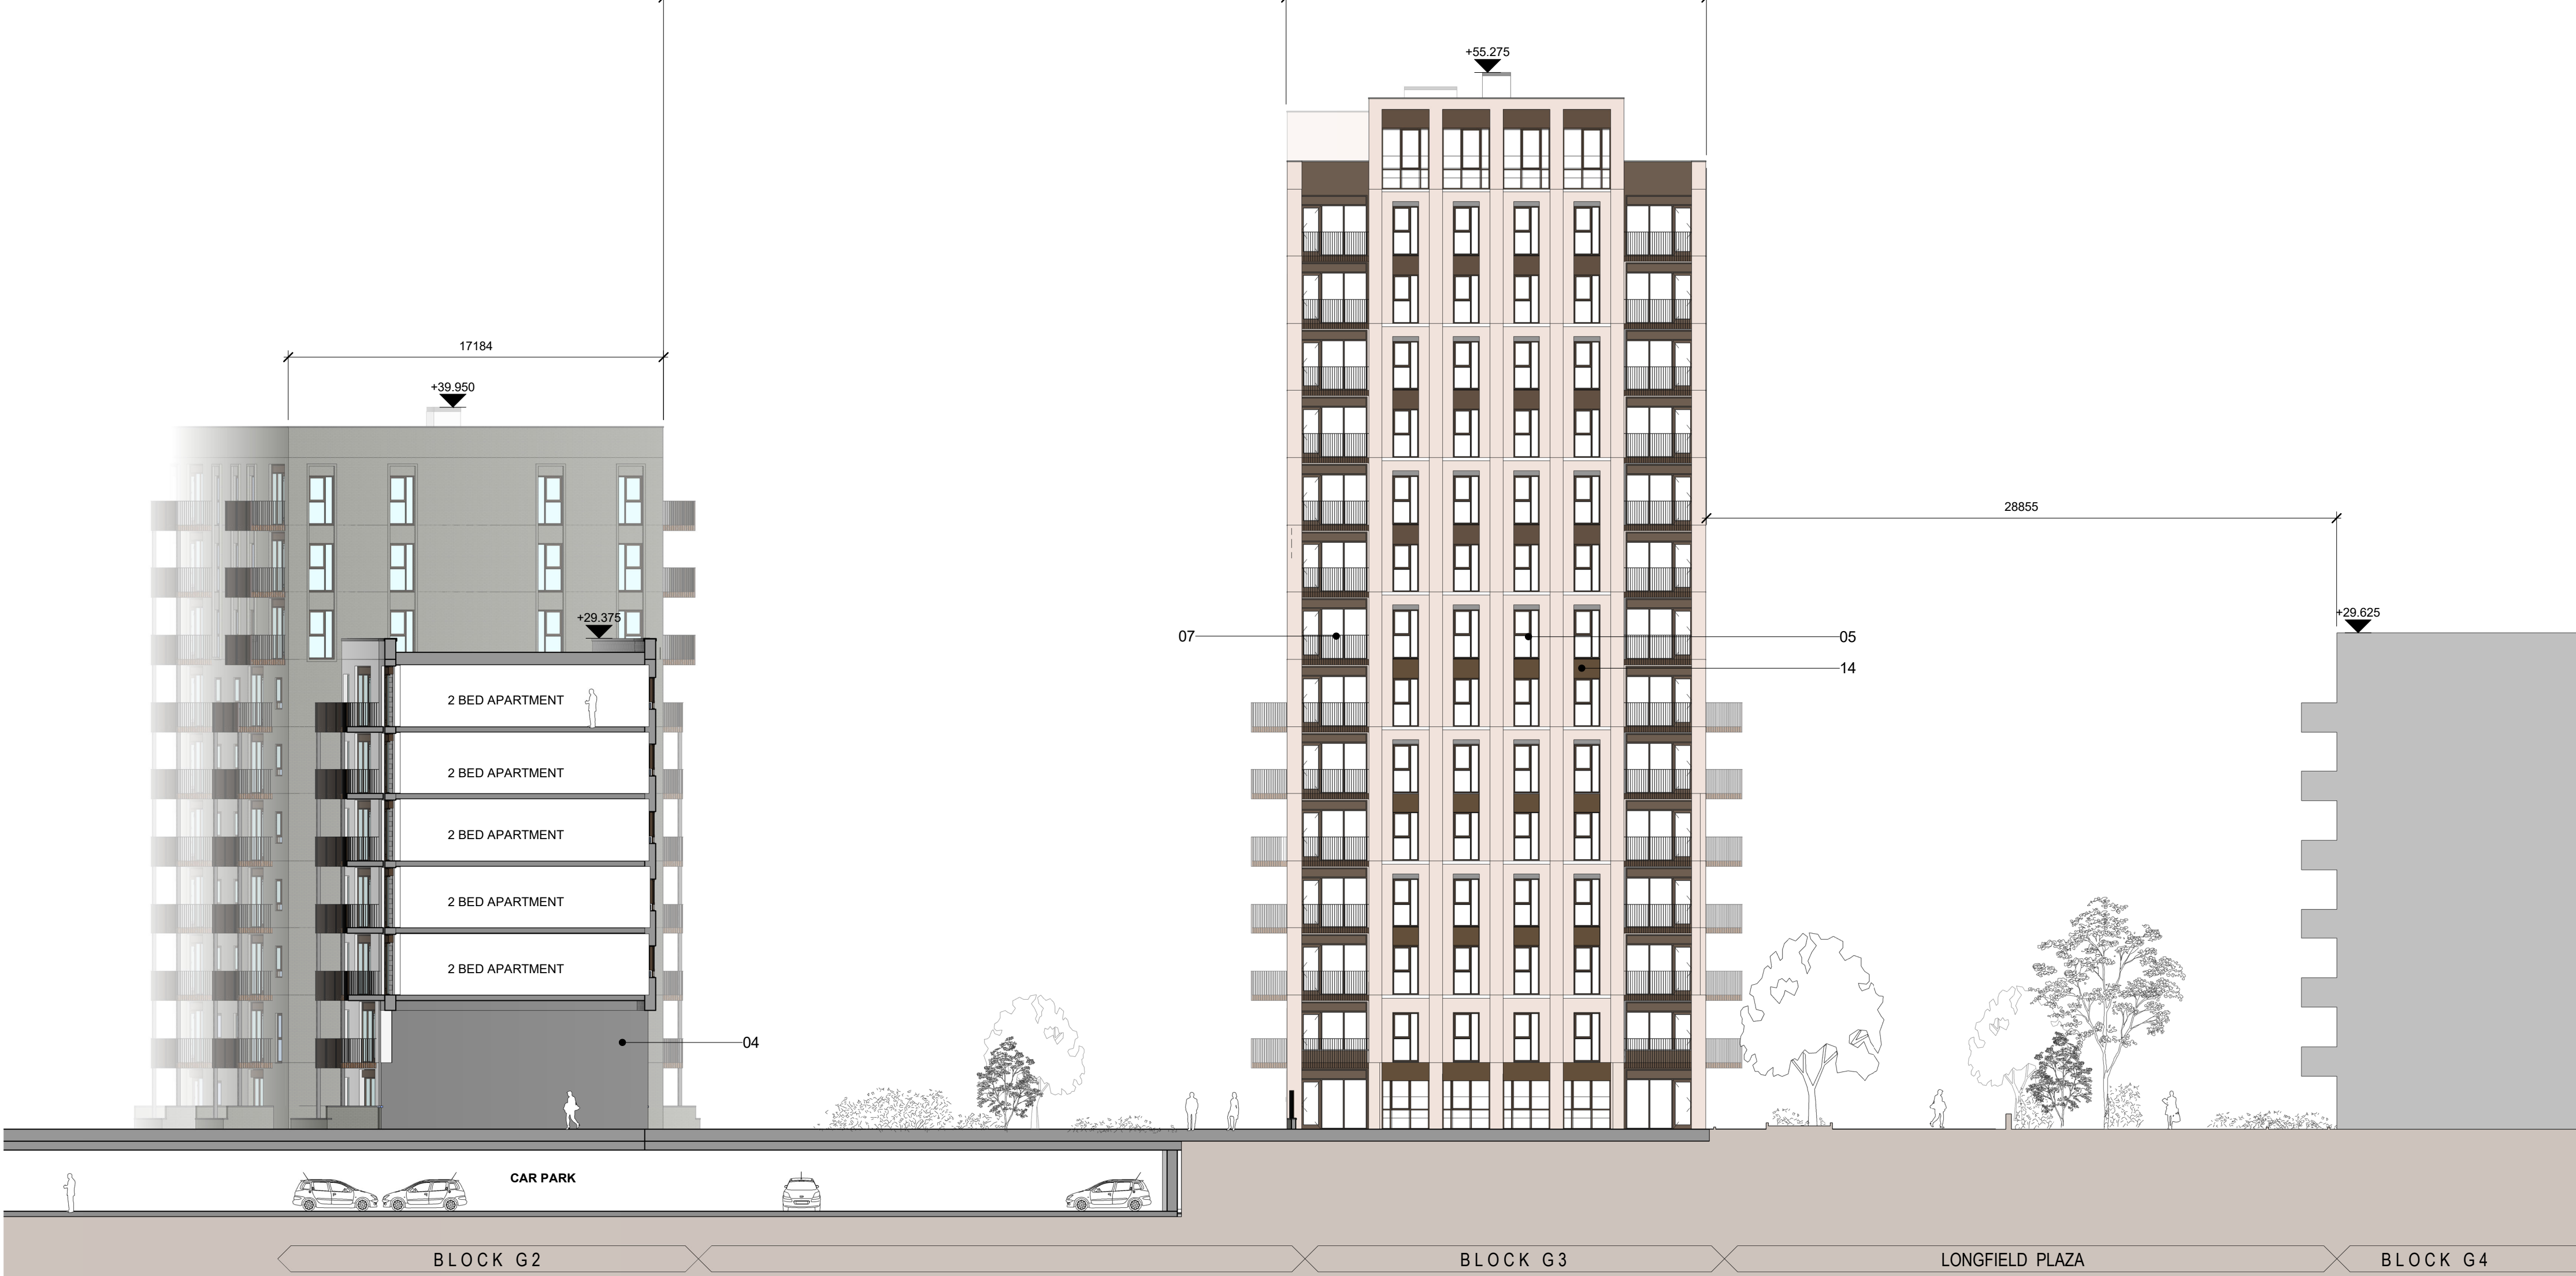

3 SECTION / ELEVATION GG
1 : 200

ALL DIMENSIONS TO BE CHECKED ON SITE
NO DIMENSIONS TO BE SCALED FROM THIS DRAWING
DRAWINGS TO BE READ IN CONJUNCTION WITH RELEVANT CONSULTANTS DRAWINGS

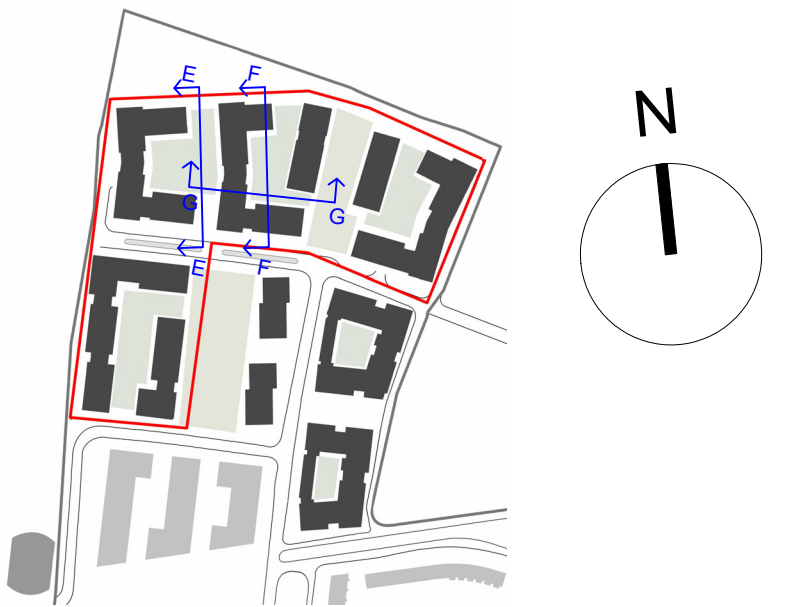

Material Key	
KEY	DESCRIPTION
01	PPC PARAPET CAPPING COLOUR TBC
02	WET DASH RENDER
03	BALCONY DOOR SYSTEM WITH INTEGRATED VENTILATION PANEL
04	COLOURED RENDER SYSTEM
05	COMPOSITE FRAMED WINDOW SYSTEM
06	SOLDER COURSE SPANDREL BRICK PANEL
07	PPC METAL FLAT BAR BALUSTRADE. RAL TBC
08	SMOOTH RENDER SURROUND
09	DARK GREY/BROWN FACING BRICK
10	SELF SUPPORTING METAL BALCONY SYSTEM TO SELECTED FINISH
11	PPC METAL BALCONY POSTS TO SELECTED FINISH
13	PPC EXPANDED METAL MESH PANEL TO BIKE STORE/CAR PARK, RAL TBC
14	PPC METAL EXPRESSED WINDOW SURROUND/CLADDING RAL TBC
16	GLAZED CURTAIN WALL SYSTEM
18	LIGHT PINK FACING BRICK
21	METAL BROWN WALL CLADDING
22	RENDER FINISH - COLOUR TBC
23	BRICK FEATURE PANEL

0 4 8 12 16 20m

REV	DATE	DESCRIPTION	CHK	DRN
P03	27/02/2023	ISSUED FOR PLANNING	EG	MC
P02	20/11/2022	ISSUED FOR PLANNING	EG	CO
P01	18/06/2021	ISSUED FOR PLANNING	RD	RC

STATUS CODE DESCRIPTION
ISSUED FOR PLANNING APPROVAL

CLIENT
THE SHORELINE PARTNERSHIP

PROJECT
PROJECT SHORELINE BALDOYLE GA03

DRAWING
EXISTING PERMITTED
SECTIONS / ELEVATIONS EE, FF & GG
BLOCK G1 G2 G3

PROJECT NUMBER 60669	DATE 27/02/23
SCALE@ A0: As indicated	DRAWING CHECKED: COV EG
STATUS CODE A1	REVISION P03

Henry J Lyons

Architecture + Interiors
henryj Lyons.com
+353 1 888 3333
info@henryj Lyons.com
51-54 Parnassus Street
Dublin D02 X466