


1 Elevation North  
1 : 200

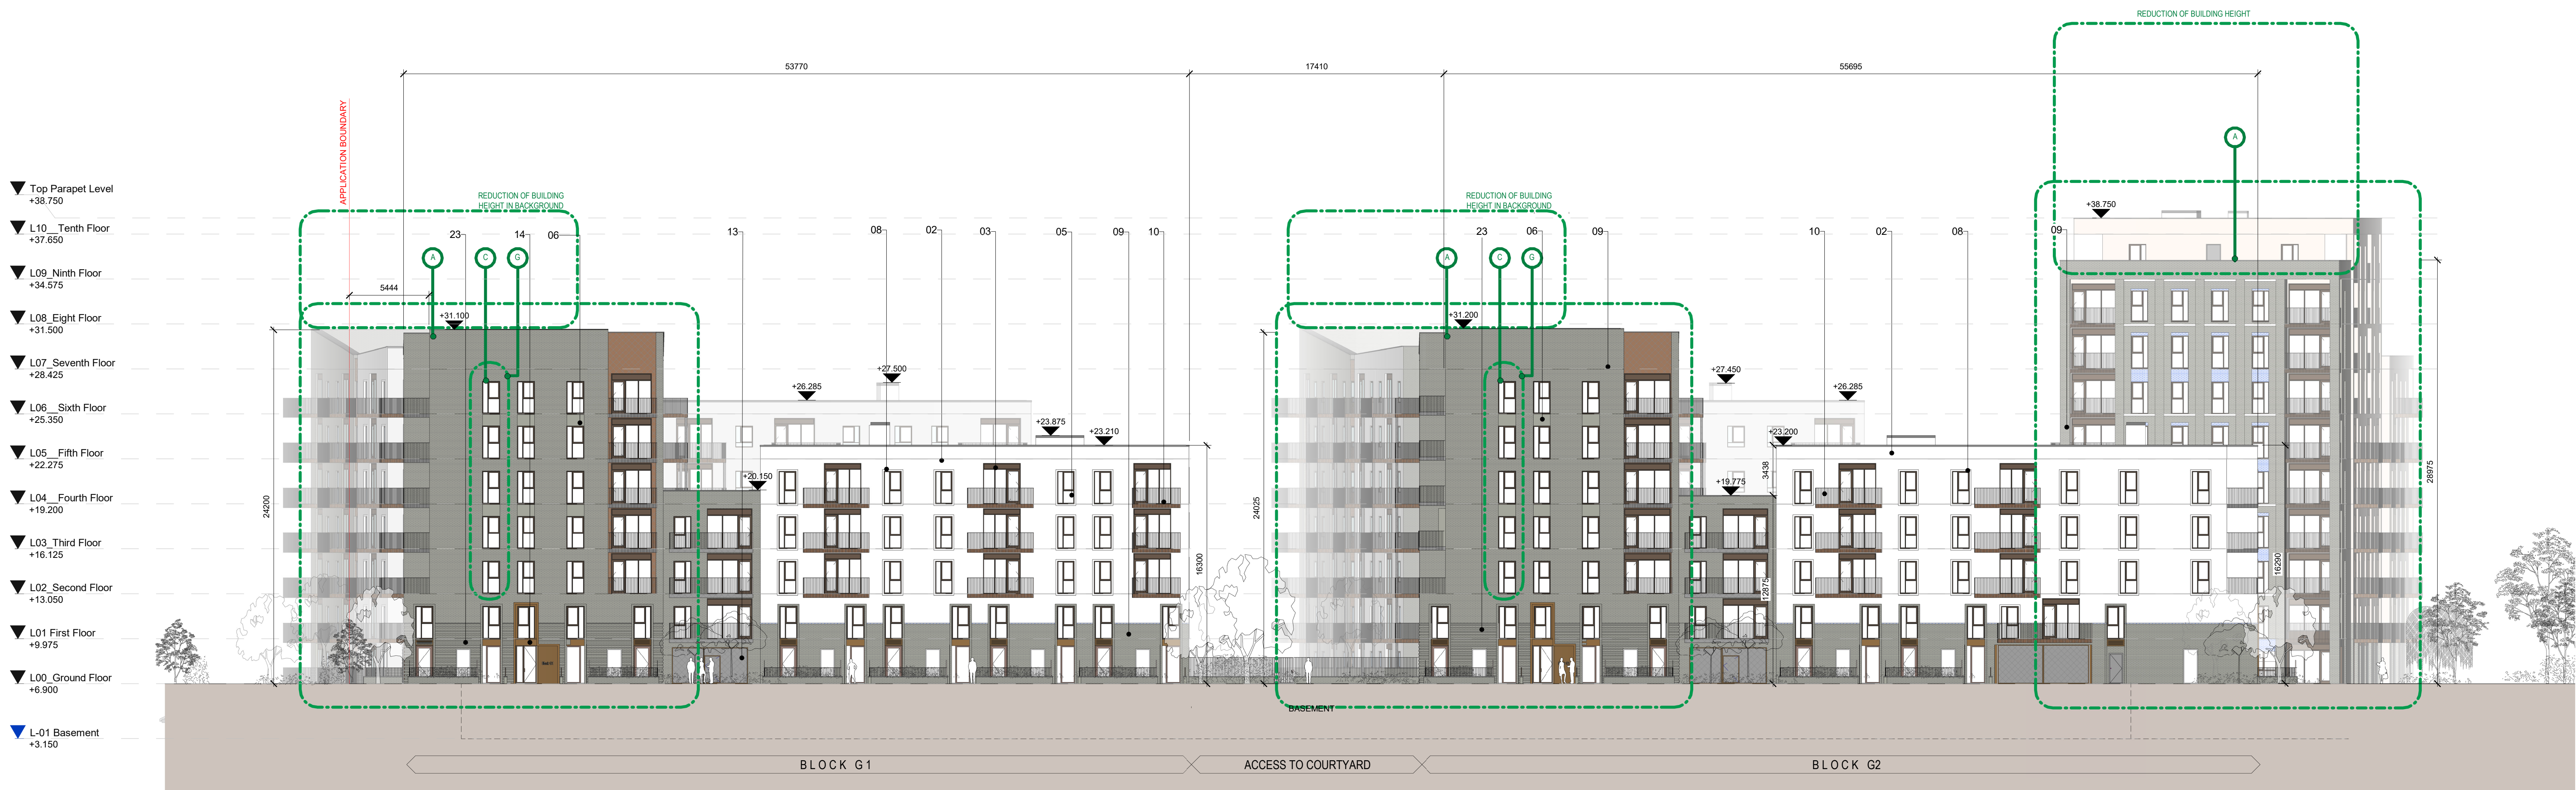

2 Elevation - South  
1 : 200

#### CHANGES MADE

- A Overall Building Massing is Changed
- B Top Floor set back Removed
- C Material Change
- D Double order windows with spandrel panel added every second window
- E Vertical Setback Introduced
- F Corner Column added
- G Windows Added

0 4 8 12 16 20m

REV	DATE	DESCRIPTION	CHK	DRN
P03	16/02/2023	ISSUED FOR PLANNING	EG	MC
P02	20/11/2022	ISSUED FOR PLANNING	EG	CO
P01	18/06/2021	ISSUED FOR PLANNING	RD	RC

STATUS CODE DESCRIPTION  
ISSUED FOR PLANNING APPROVAL

CLIENT  
THE SHORELINE PARTNERSHIP

PROJECT  
PROJECT SHORELINE BALDOYLE GA03

DRAWING  
PROPOSED  
NORTH AND SOUTH ELEVATION  
BLOCK G1 G2 G3

PROJECT NUMBER 60669	DATE 16/02/23
SCALE@ A0: As indicated	DRAWING CHECKED: COV EG
STATUS CODE 950659-P-G1/2/3-2001	REVISION P03

Henry J Lyons

Architecture • Interiors  
henryjlyons.com  
+353 1 888 3333  
info@henryjlyons.com  
51-54 Pearse Street  
Dublin D02 X466